


- LEGENDA**
- conducta gaze naturale de presiune redusa, teava polietilena PEHD PE100 SDR11, montaj ingropat, existenta
 - conducta gaze naturale de presiune redusa, teava polietilena PEHD PE100 SDR11, montaj ingropat, proiectata
 - racord gaze naturale de presiune redusa, teava polietilena PEHD PE100 SDR11, montaj ingropat, existent
 - conducta apa rece, teava polietilena PEHD, montaj ingropat, existenta
 - bransament apa rece, teava polietilena PEHD, montaj ingropat, existent
 - conducta canalizare ape uzate menajere, curgere gravitationala, teava PVC, montaj ingropat, in executie
 - conducta refulare ape uzate menajere, curgere sub presiune de la SPAU-ri Cazasu, teava PEHD, montaj ingropat, in executie
 - conducta refulare ape uzate menajere, curgere sub presiune de la SPAU-ri din judet, teava PEHD, montaj ingropat, in executie
 - PRM post reglare-masurare, existent
 - PC punct cuplare/punct de calcul
 - CT cap terminal/punct de calcul
 - Tp tub de protectie
 - Rc rasuflatoare cu capac
 - Rfc rasuflatoare fara capac
 - cam de apa cu apometru
 - cam de apa cu vane
 - cam canalizare ape uzate menajere
 - cam canalizare ape uzate menajere, de racord
 - SPAU statie pompare ape uzate menajere, in executie
 - SE - stalp electric din beton
 - SL - stalp de lumina din beton
 - BMP - bloc masura si protectie (contor electric)
 - hidrant apa
 - F fantana
 - PC...CT puncte de calcul
 - P_{PC1}...P_{CT} presiunea in punctele de calcul ale retelei de gaze naturale
 - J/NR.CAD.73943 numar imobil/numar cadastral
 - groapa de sondaj 2,0x1,0x1,5m
 - margine drum
 - ax drum
 - limite
 - trotuar/platforma beton
 - sant scurgere ape
 - taluz
 - zona de studiu

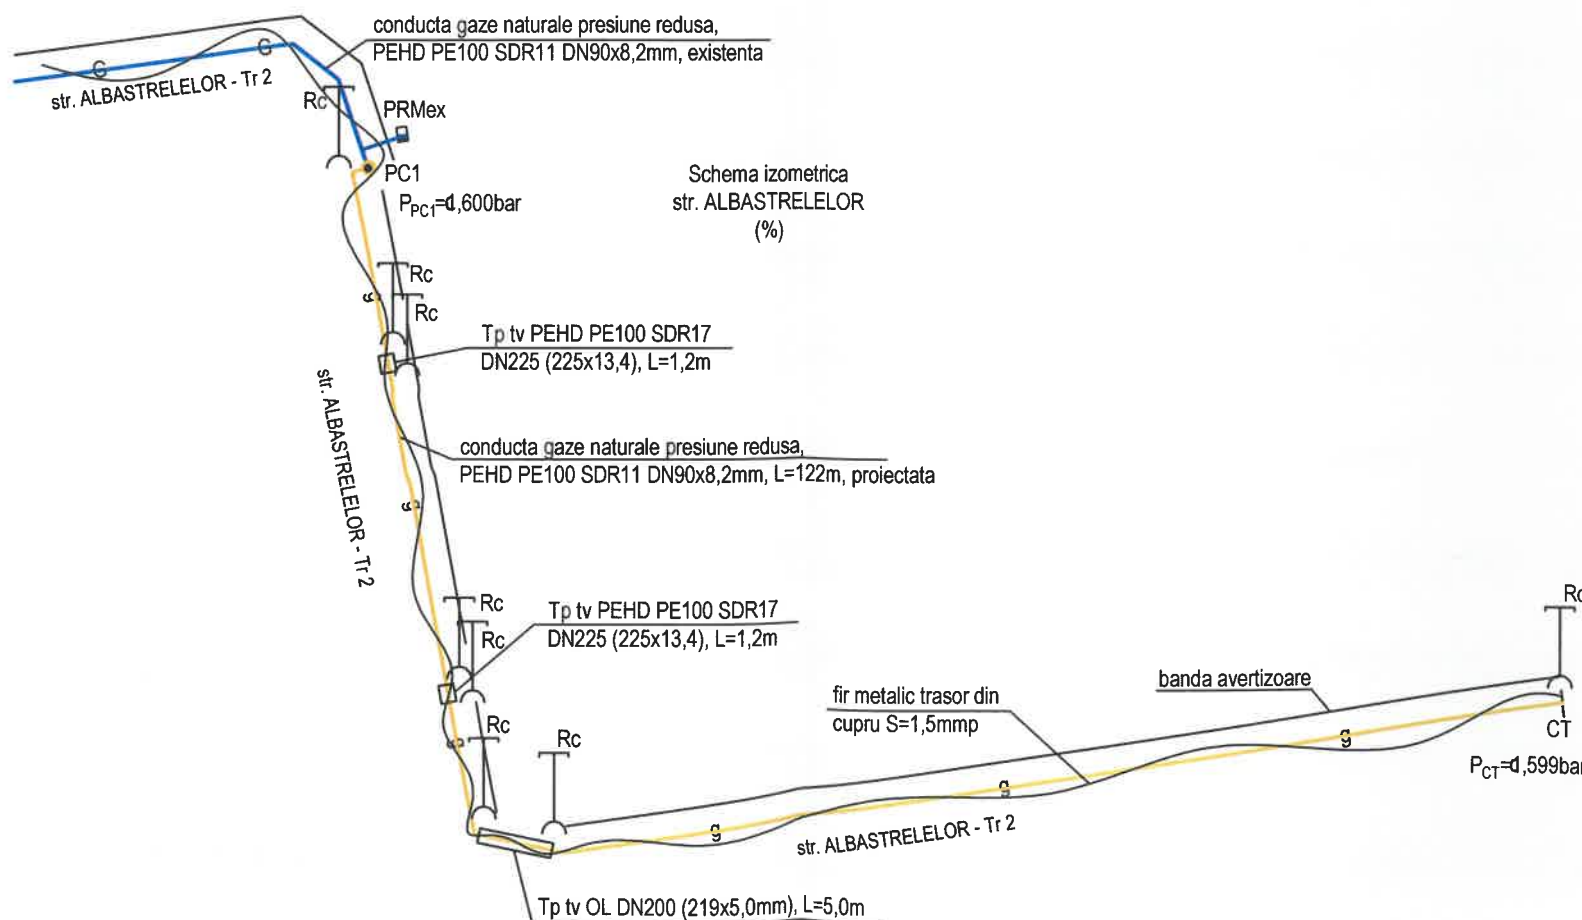

INSTALATOR AUTORIZAT PROIECTARE

ing. Avarvarei Vasilica
aut. ANRE tip PGD 109200934/18.11.2020 valabila pana la data 17.11.2025

format A3 420x297mm

SC NECESAR PROD SRL J 1996000153097/2025 b-dul Dorobantilor, nr. 669, loc. Braila tel. 0239617563; e-mail: necesar_braila@yahoo.com aut. ANRE tip PDSB nr. 24176 valabila pana la 14.04.2030			EXTINDERE SISTEM DE DISTRIBUTIE GAZE NATURALE IN LOCALITATEA CAZASU Amplasament: loc. Cazasu, com. Cazasu, jud. Braila Beneficiar: COMUNA CAZASU		Proiect 48/2024 faza PT+DDE
PROIECTAT	ing. Avarvarei Vasilica	SCARA 1/500 %	VEDERE IN PLAN str ALBASTRELELOR - Tr 2 (PC1); SCHEMA IZOMETRICA		Plansa G12
DESENAT	ing. Avarvarei Vasilica	DATA: 02.05.2025			
APROBAT	ing. Murgoci Marian				