


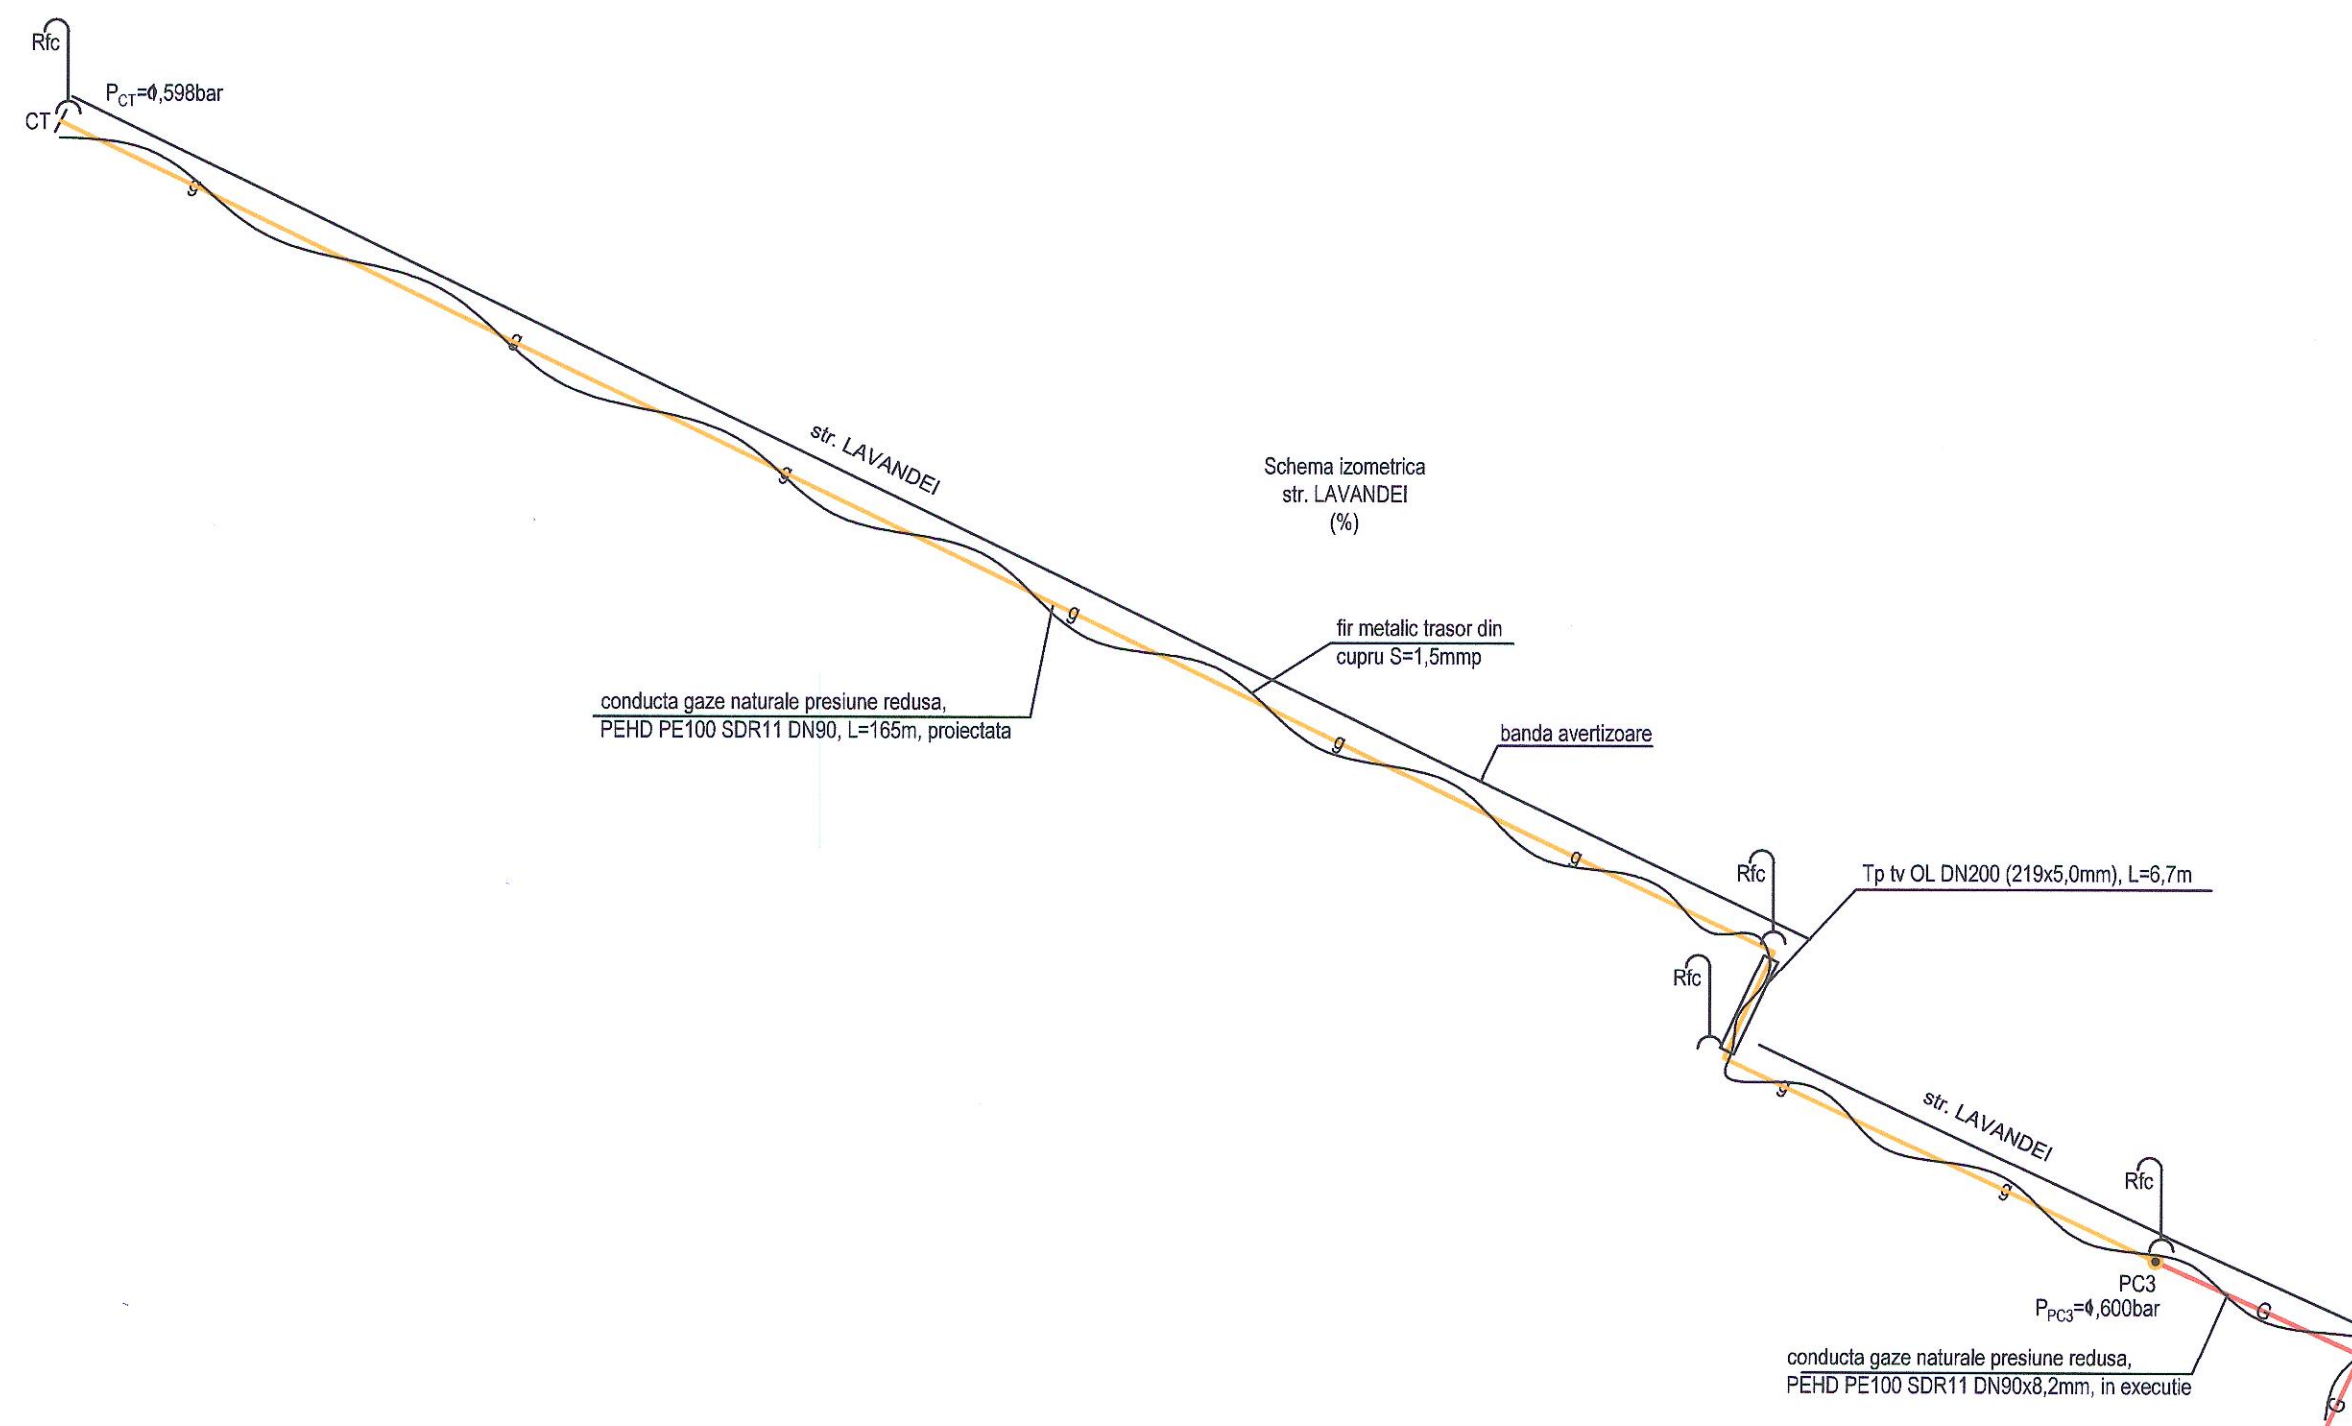

- LEGENDA**
- conducta gaze naturale de presiune redusa, teava polietilena PEHD PE100 SDR11, montaj ingropat, proiectata
  - conducta gaze naturale de presiune redusa, teava polietilena PEHD PE100 SDR11, montaj ingropat, in executie
  - PC punct cuplare/punct de calcul
  - CT cap terminal/punct de calcul
  - Tp tub de protectie
  - Rc rasuflatoare cu capac
  - Rfc rasuflatoare fara capac
  - SE - stalp electric din beton
  - SL - stalp de lumina din beton
  - BMP - bloc masura si protectie (contor electric)
  - FH hidrant apa
  - F fantana
  - PC...CT puncte de calcul
  - P...PCT presiunea in punctele de calcul ale retelei de gaze naturale
  - NR.CAD.73943 numar imobil/numar cadastral
  - groapa de sondaj 2,0x1,0x1,5m
  - margine drum
  - ax drum
  - limite
  - trotuar/platforma beton
  - sant scurgere ape
  - taluz
  - zona de studiu



INSTALATOR AUTORIZAT PROIECTARE  
ing. Avarvarei Vasilica  
aut. ANRE tip PGD 109200934/18.11.2020 valabila pana la data 17.11.2025

format A2 594x420mm

SC NECESAR PROD SRL J 1996000153097/202509/153/06			EXTINDERE SISTEM DE DISTRIBUTIE GAZE NATURALE IN LOCALITATEA CAZASU		Proiect 48/2024 faza PT+D
b-dul Dorobantilor, nr. 669, loc. Braila tel. 0239617563; e-mail: necesar_braila@yahoo.com aut. ANRE tip PDSB nr. 24176 valabila pana la 14.04.2030			Amplasament: loc. Cazasu, com. Cazasu, jud. Braila Beneficiar: COMUNA CAZASU		Plan G35
PROIECTAT	ing. Avarvarei Vasilica		SCARA 1/500 %	VEDERE IN PLAN str LAVANDEI (PC3); SCHEMA IZOMETRICA	
DESEMAT	ing. Avarvarei Vasilica		DATA: 02.05.2025		
APROBAT	ing. Murgoci Marian	