


Sectiunea 1 - 1 la km 76+212
str. RAMNICU SARAT - Tr 1 (DN22)
(1/50)

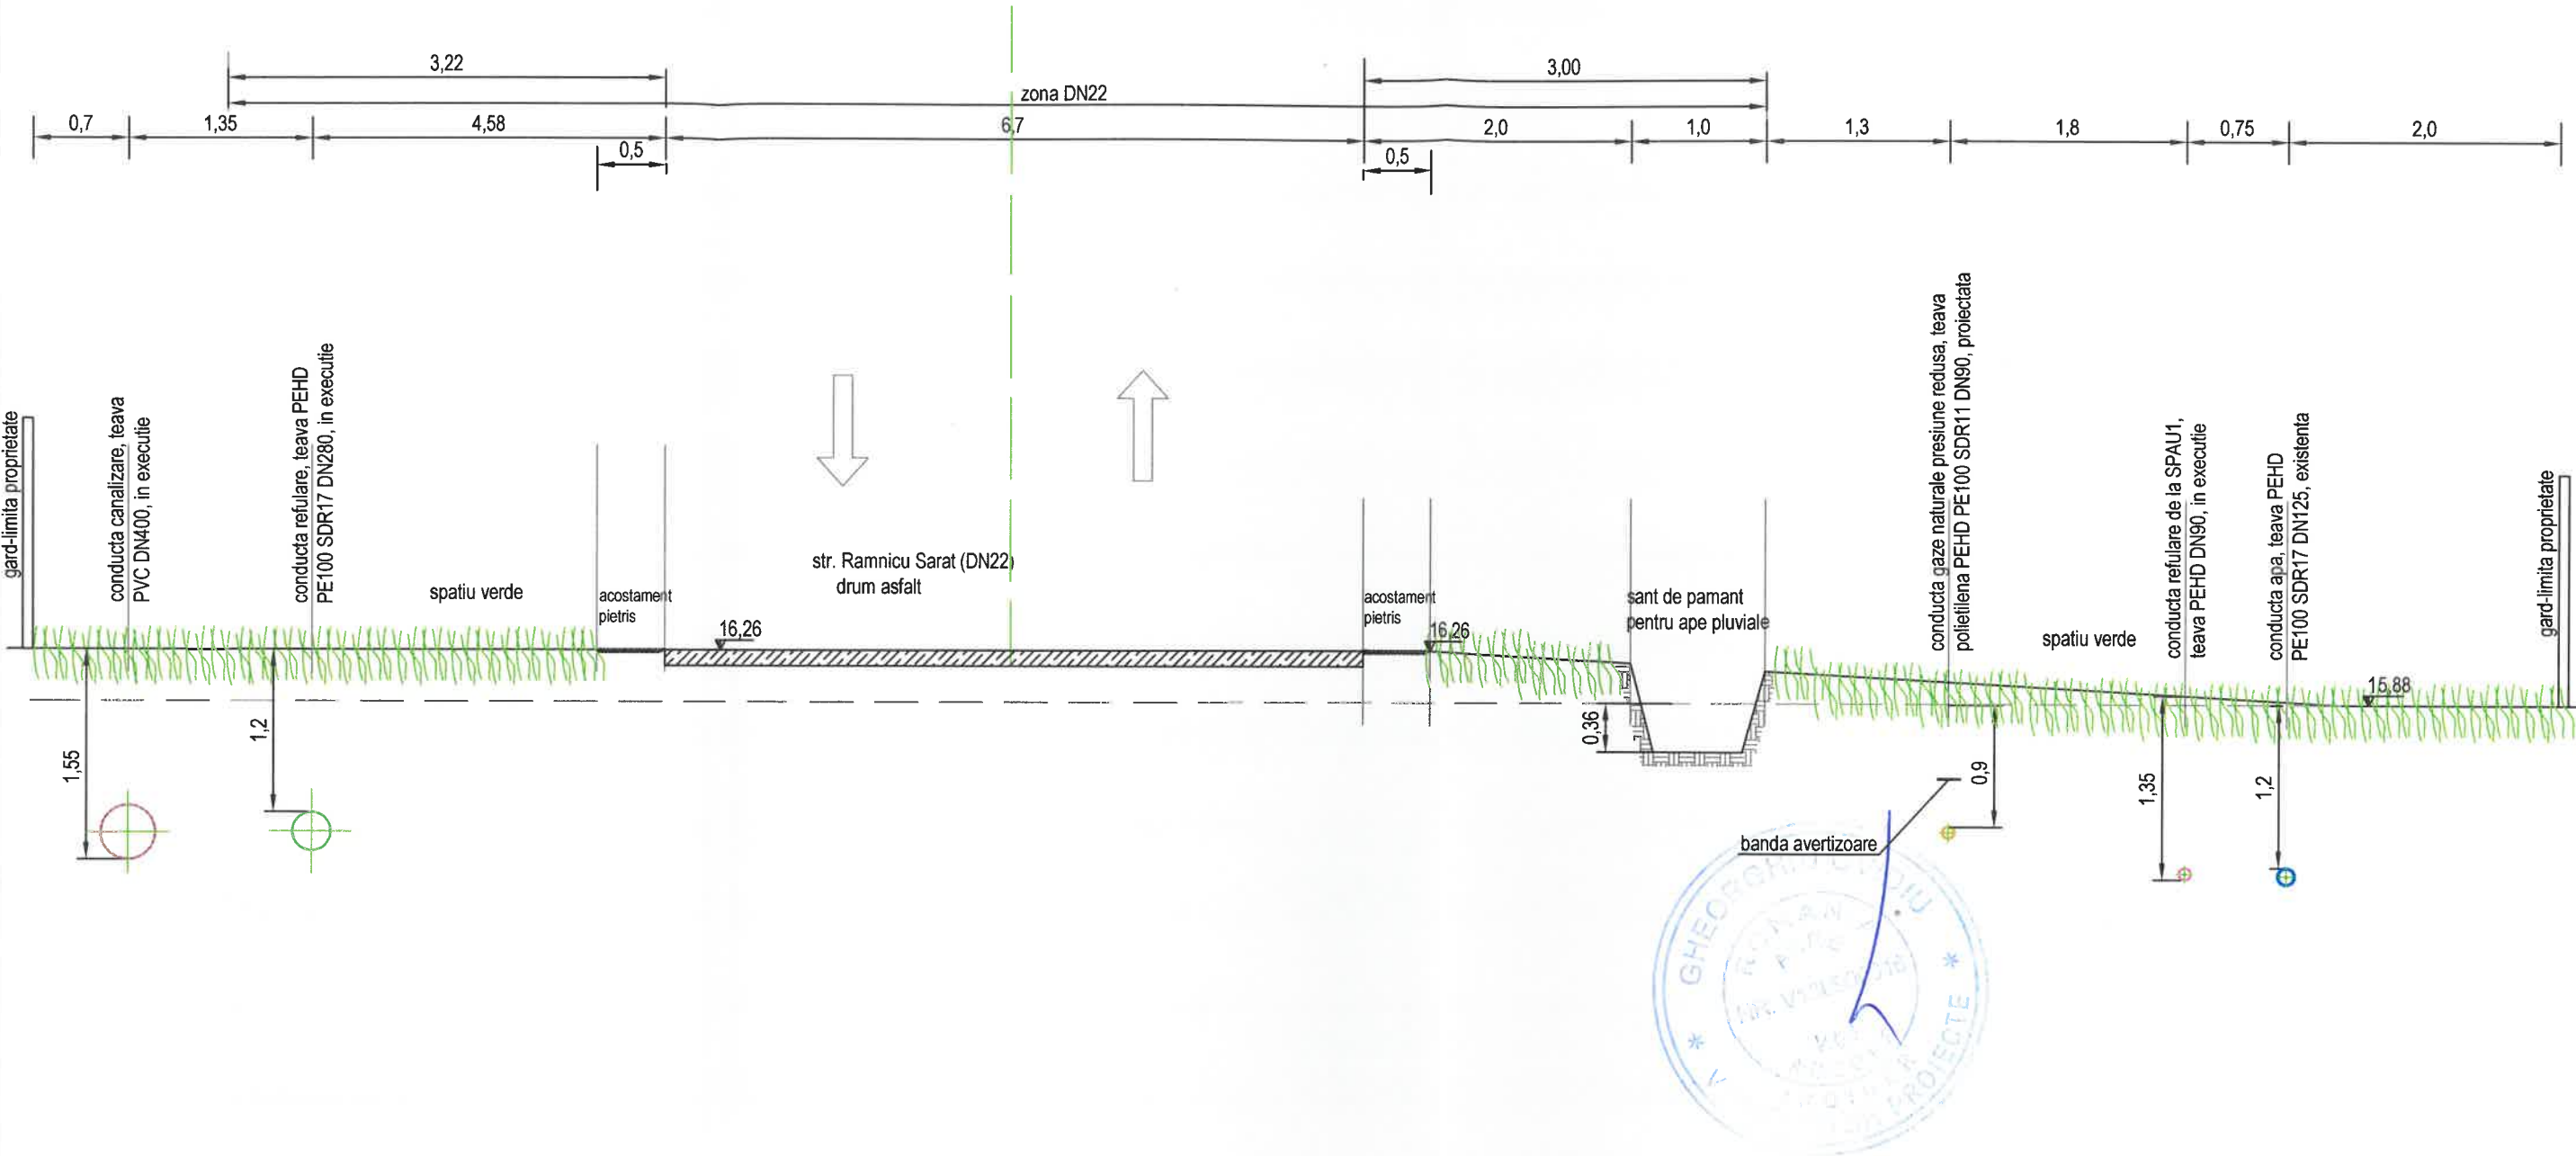

INSTALATOR AUTORIZAT PROIECTARE
ing. Avarvarei Vasilica
aut. ANRE tip PGD 109200934/18.11.2020 valabila pana la data 17.11.2025

format A3 420x297mm

SC NECESAR PROD SRL J 1996000153097/2025 b-dul Dorobantilor, nr. 669, loc. Braila tel. 0239617563, e-mail: necesar_braila@yahoo.com aut. ANRE tip PDSB nr. 24176 valabila pana la 14.04.2030			EXTINDERE SISTEM DE DISTRIBUTIE GAZE NATURALE IN LOCALITATEA CAZASU Amplasament: loc. Cazasu, com. Cazasu, jud. Braila Beneficiar: COMUNA CAZASU		Proiect 48/2024 faza PT+DDE
PROIECTAT	ing. Avarvarei Vasilica		SCARA 1/50	SECTIUNEA 1 - 1 la km 76+212 str RAMNICU SARAT - Tr 1 (DN22)	Plansa G38
DESENAT	ing. Avarvarei Vasilica		DATA: 02.05.2025		
APROBAT	ing. Murgoci Marian				