


LEGENDA						
Poz.	Denumire	Nr desen sau STAS	Cant.	Material	Obs.	Masa
1	teava polietilena PEHD PE100 SDR11 DN90			polietilena PEHD PE100 SDR11	DN90x8,2mm	2,14kg/m
2	mufa electrofuziune polietilena PEHD PE100 DN90		2 buc	polietilena PEHD PE100	DN90	
3	trecere sudata PE/OL 90/3"		2 buc	PE / OL	90mm/3"	
4	banda avertizoare de culoare galbena			PVC, culoare galbena	culoare galbena, cu inscriptia "Gaze naturale - Pericol de explozie"	
5	teava otel trasa DN80	SR EN ISO 3183/2020	2,0 m	otel, tip PSL 1 - grad L245 sau B	3", 88,9x4mm	
6	suport din teava otel 2", pentru sustinere conducta		2 buc	teava otel 2"	h=0,46m	
7	flansa cu gat otel DN80	SR EN 1092-1:2012	2 buc	otel	DN80, PN 16bar	2,92kg/buc
8	robinet otel DN 80 (3") cu clapeta fluture, cu roata de manevra		1 buc	otel/ otel inox	tip "Lug"; montare intre flanse DN80	24,8kg/buc
9	camin de beton tip I		1 buc	beton Clasa C8/10 (B150)	LxIxh (1,5x1,3x1,5m)	
10	fir metalic trasor din cupru			cupru S=1,5mmp	monofilar, S=1,5mmp	

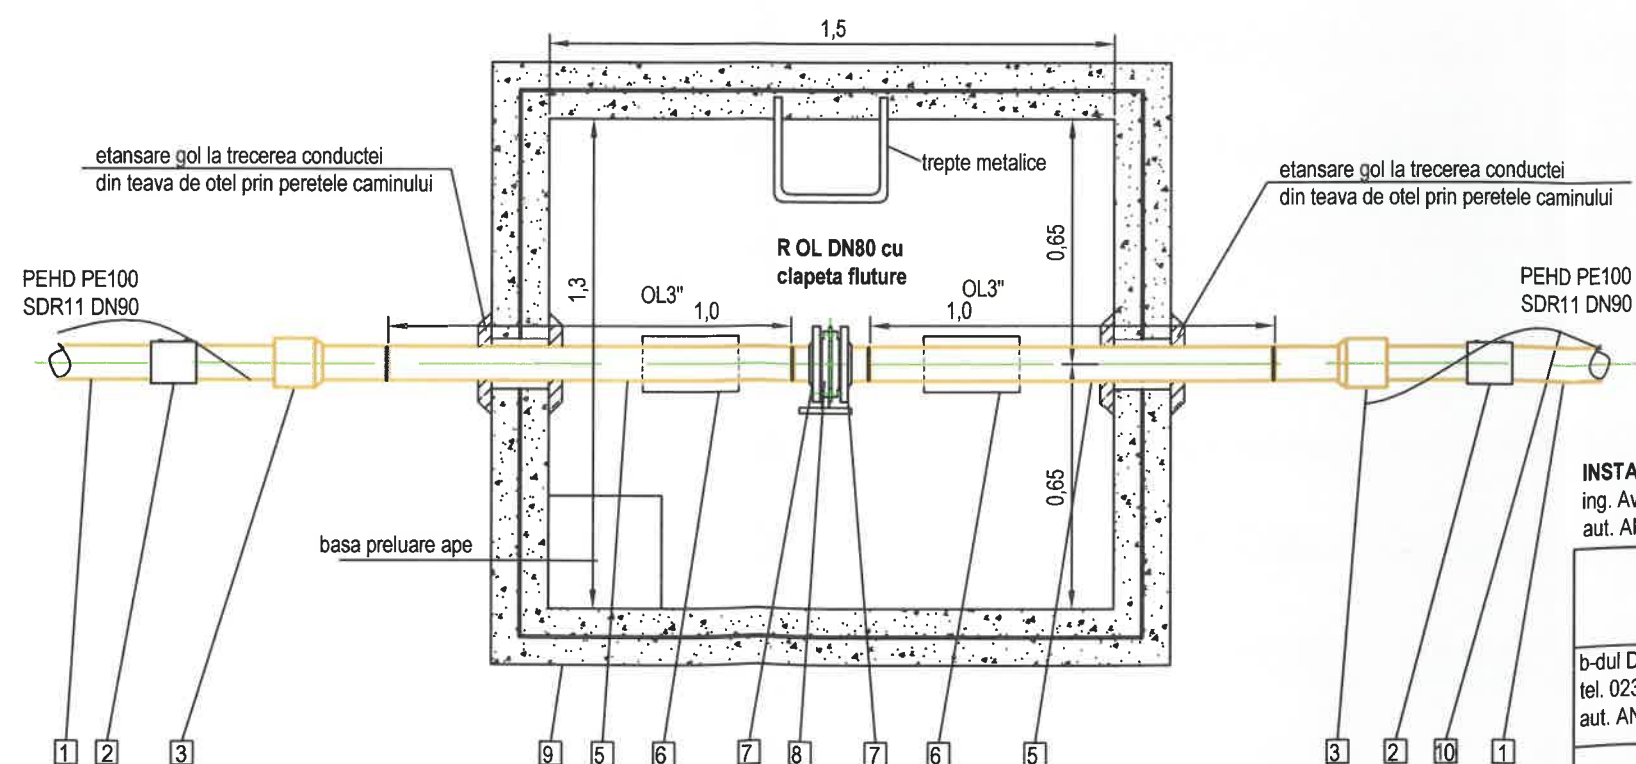

INSTALATOR AUTORIZAT PROIECTARE  
ing. Avarvarei Vasilica  
aut. ANRE tip PGD 109200934/18.11.2020 valabila pana la data 17.11.2025

format A3 420x297mm

<b>SC NECESAR PROD SRL</b> J 1996000153097/2025 b-dul Dorobantilor, nr. 669, loc. Braila tel. 0239617563; e-mail: necesar_braila@yahoo.com aut. ANRE tip PDSB nr. 24176 valabila pana la 14.04.2030			<b>EXTINDERE SISTEM DE DISTRIBUTIE GAZE NATURALE IN LOCALITATEA CAZASU</b>  Amplasament: loc. Cazasu, com. Cazasu, jud. Braila Beneficiar: <b>COMUNA CAZASU</b>		Proiect <b>48/2024</b> faza <b>PT+DDE</b>
PROIECTAT	ing. Avarvarei Vasilica		SCARA 1/20	<b>DETALIU SI LEGENDA CAMIN DE BETON TIP I CU ROBINET DE OTEL DN80 (3") CU CLAPETA FLUTURE</b>	Plansa <b>G76</b>
DESENAT	ing. Avarvarei Vasilica				
APROBAT	ing. Murgoci Marian		DATA: <b>02.05.2025</b>		