
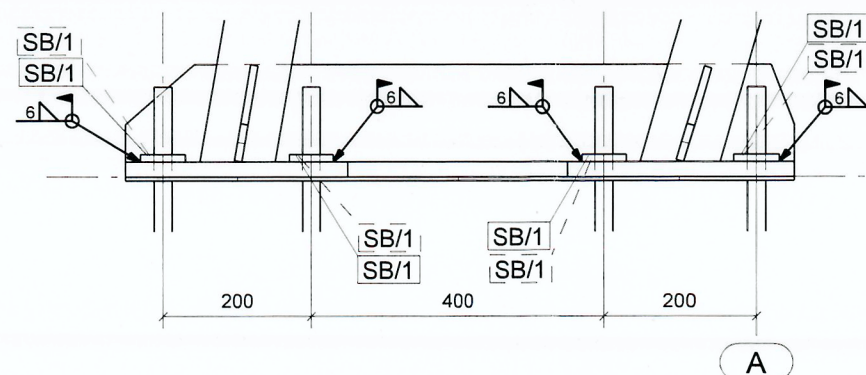


Cadru ax1

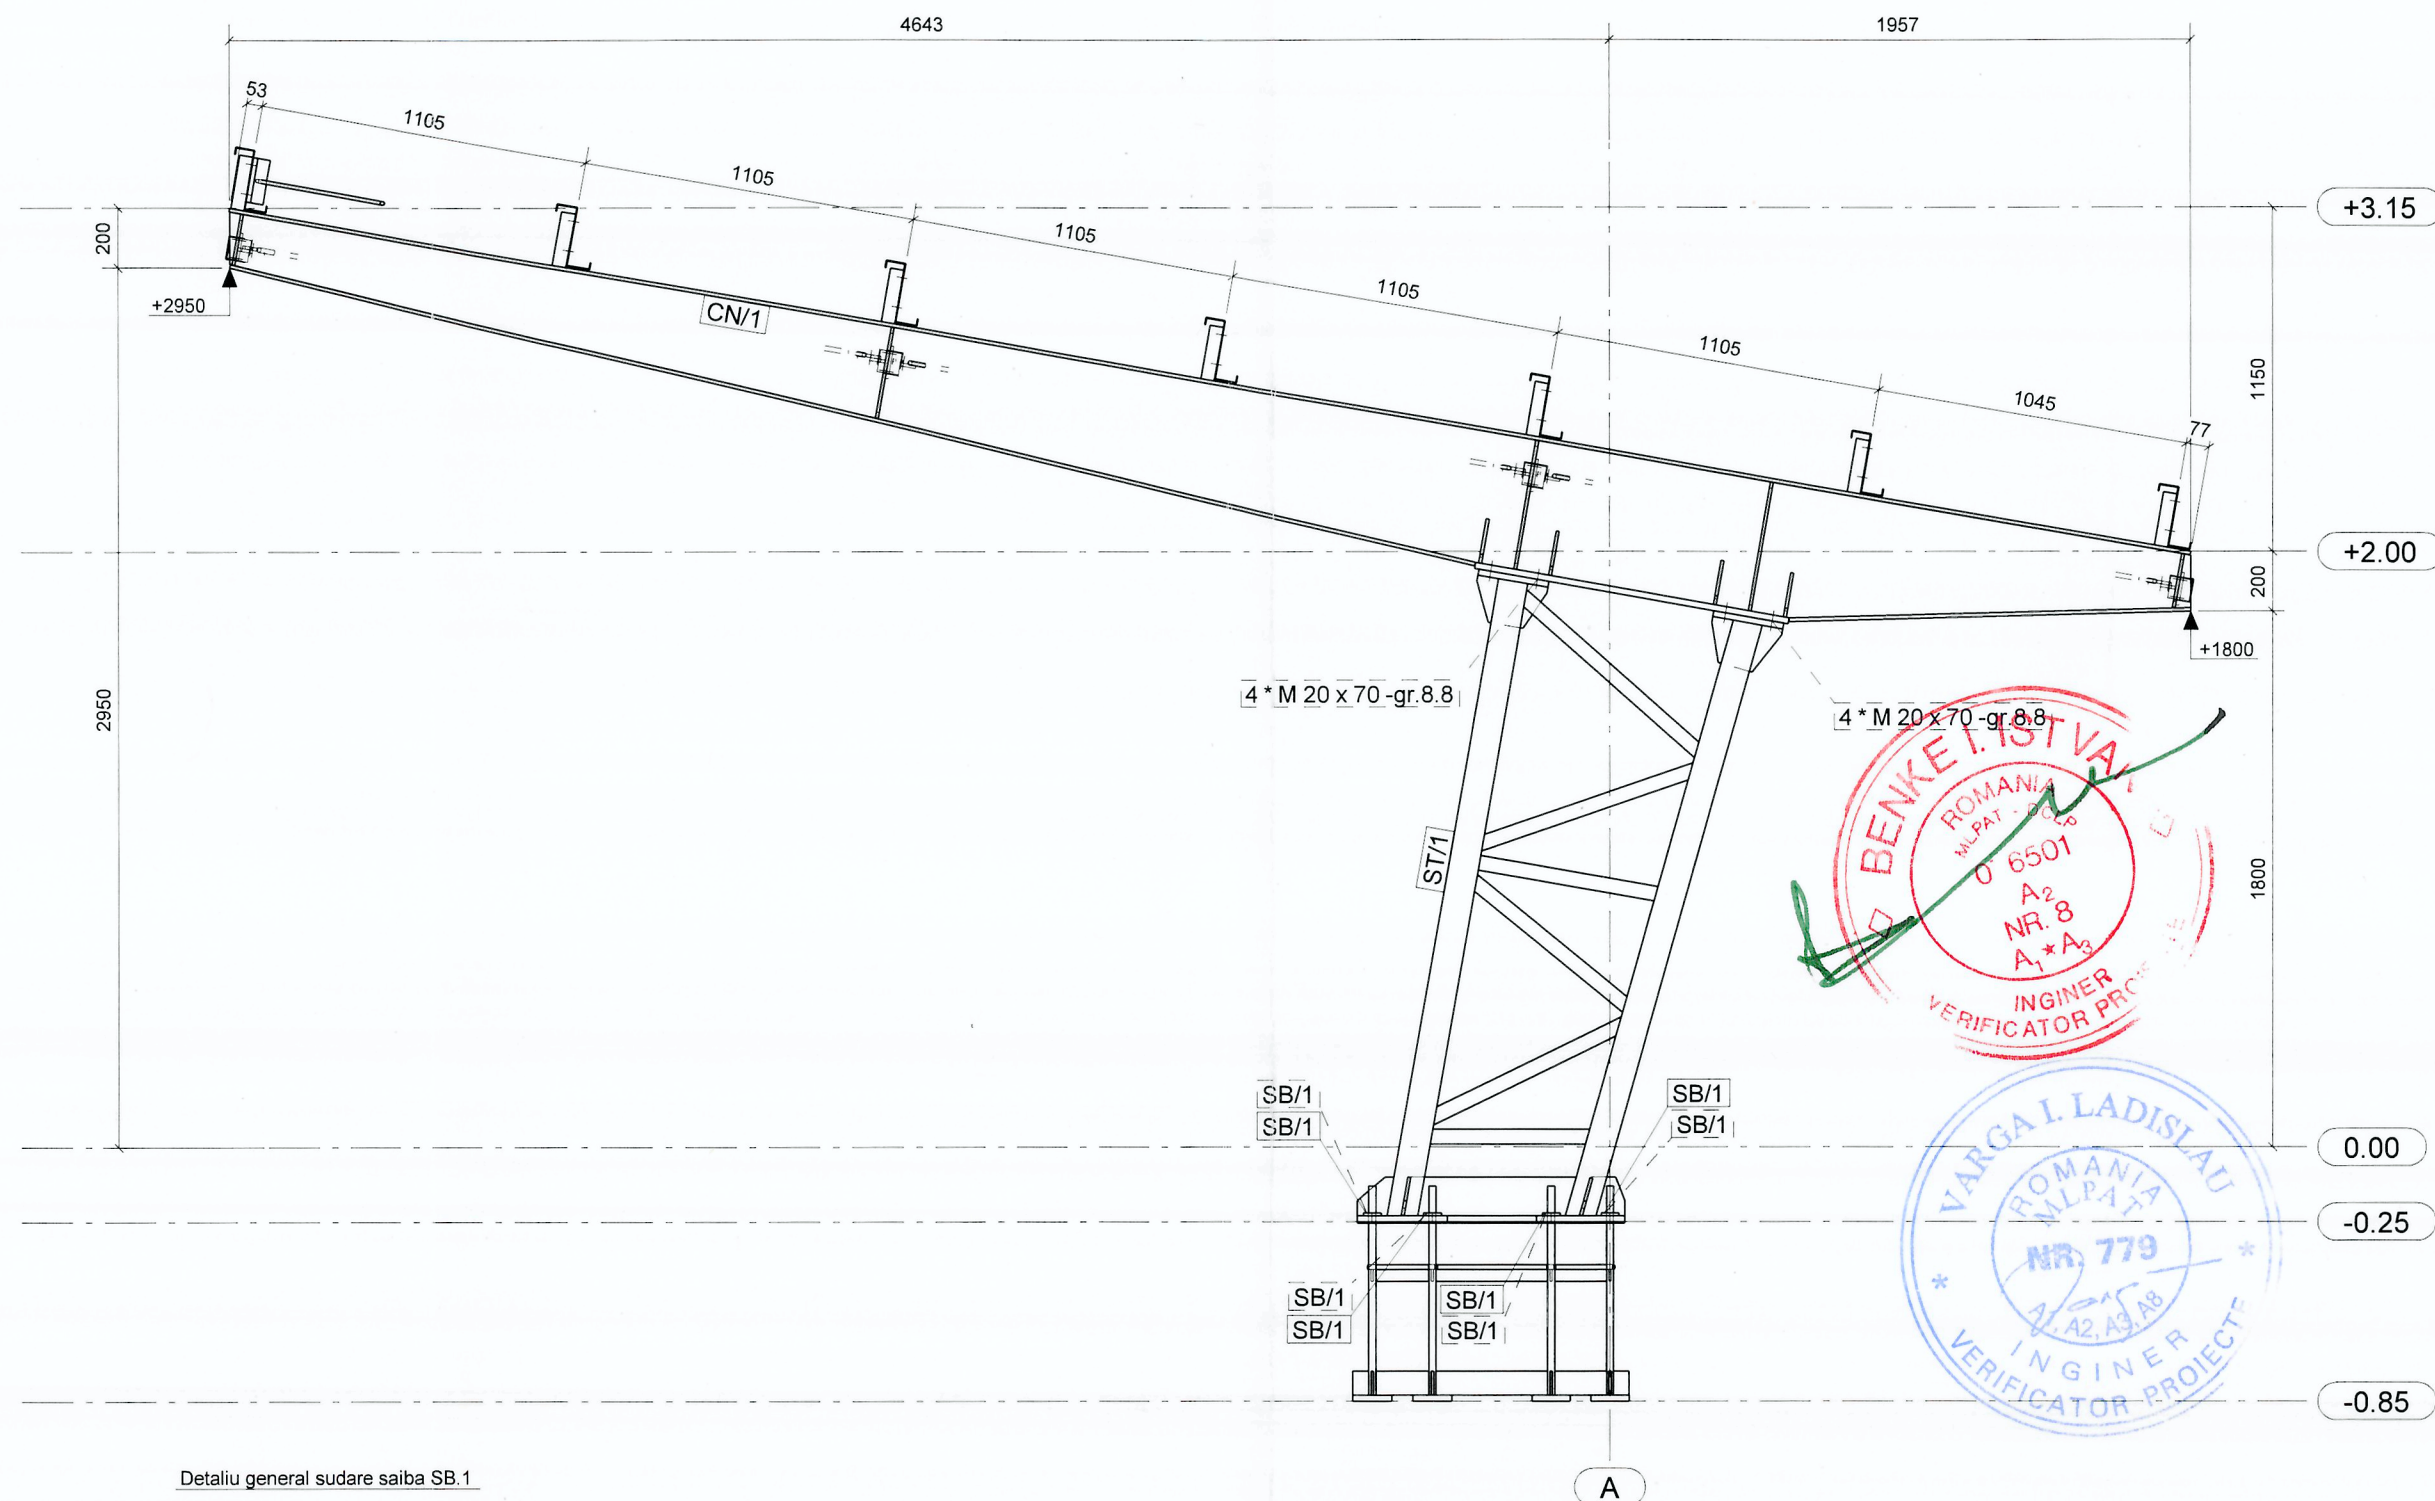

Verificator	ing. Varga L.	A2	1567/24.09.2025
Verificator/Expert	NUMELE	SEMNAURA	CERINTA
Referat / Expertiza nr. / Data			
STEEL engineering str. Bran nr.4A/8 Timisoara C.U.I. RO19651760 Tel. 0728.988.268 e-mail: steeleng.pro@gmail.com			Denumire Infiintarea sist. fotovoltaice de productie a energiei proiect: electrice pt. autoconsum Com. Remetea jud. HR Amplasament: Comuna Remetea, Jud. Harghita Beneficiar: Comuna Remetea Proiectant S.C. PECTA S.R.L. Od. Secuiesc general: Pr. Nr. 240/2025
Sef proiect: ing. Török Attila			Proiect nr.: 233/2025
Proiectat: ing. Császár Előd			Faza: PT+DE
Desenat: ing. Nicolescu Fabiola			
NUMELE		SEMNAURA	SCARA
			1:10 1:25
		DATA	
		09.2025	
Denumire Obiect: Structura metalica carport		Denumire Plansa: Cadru ax1	
Plansa nr. 01R-05		Inlocuieste plansa nr.	