



Cadru ax2 si ax7

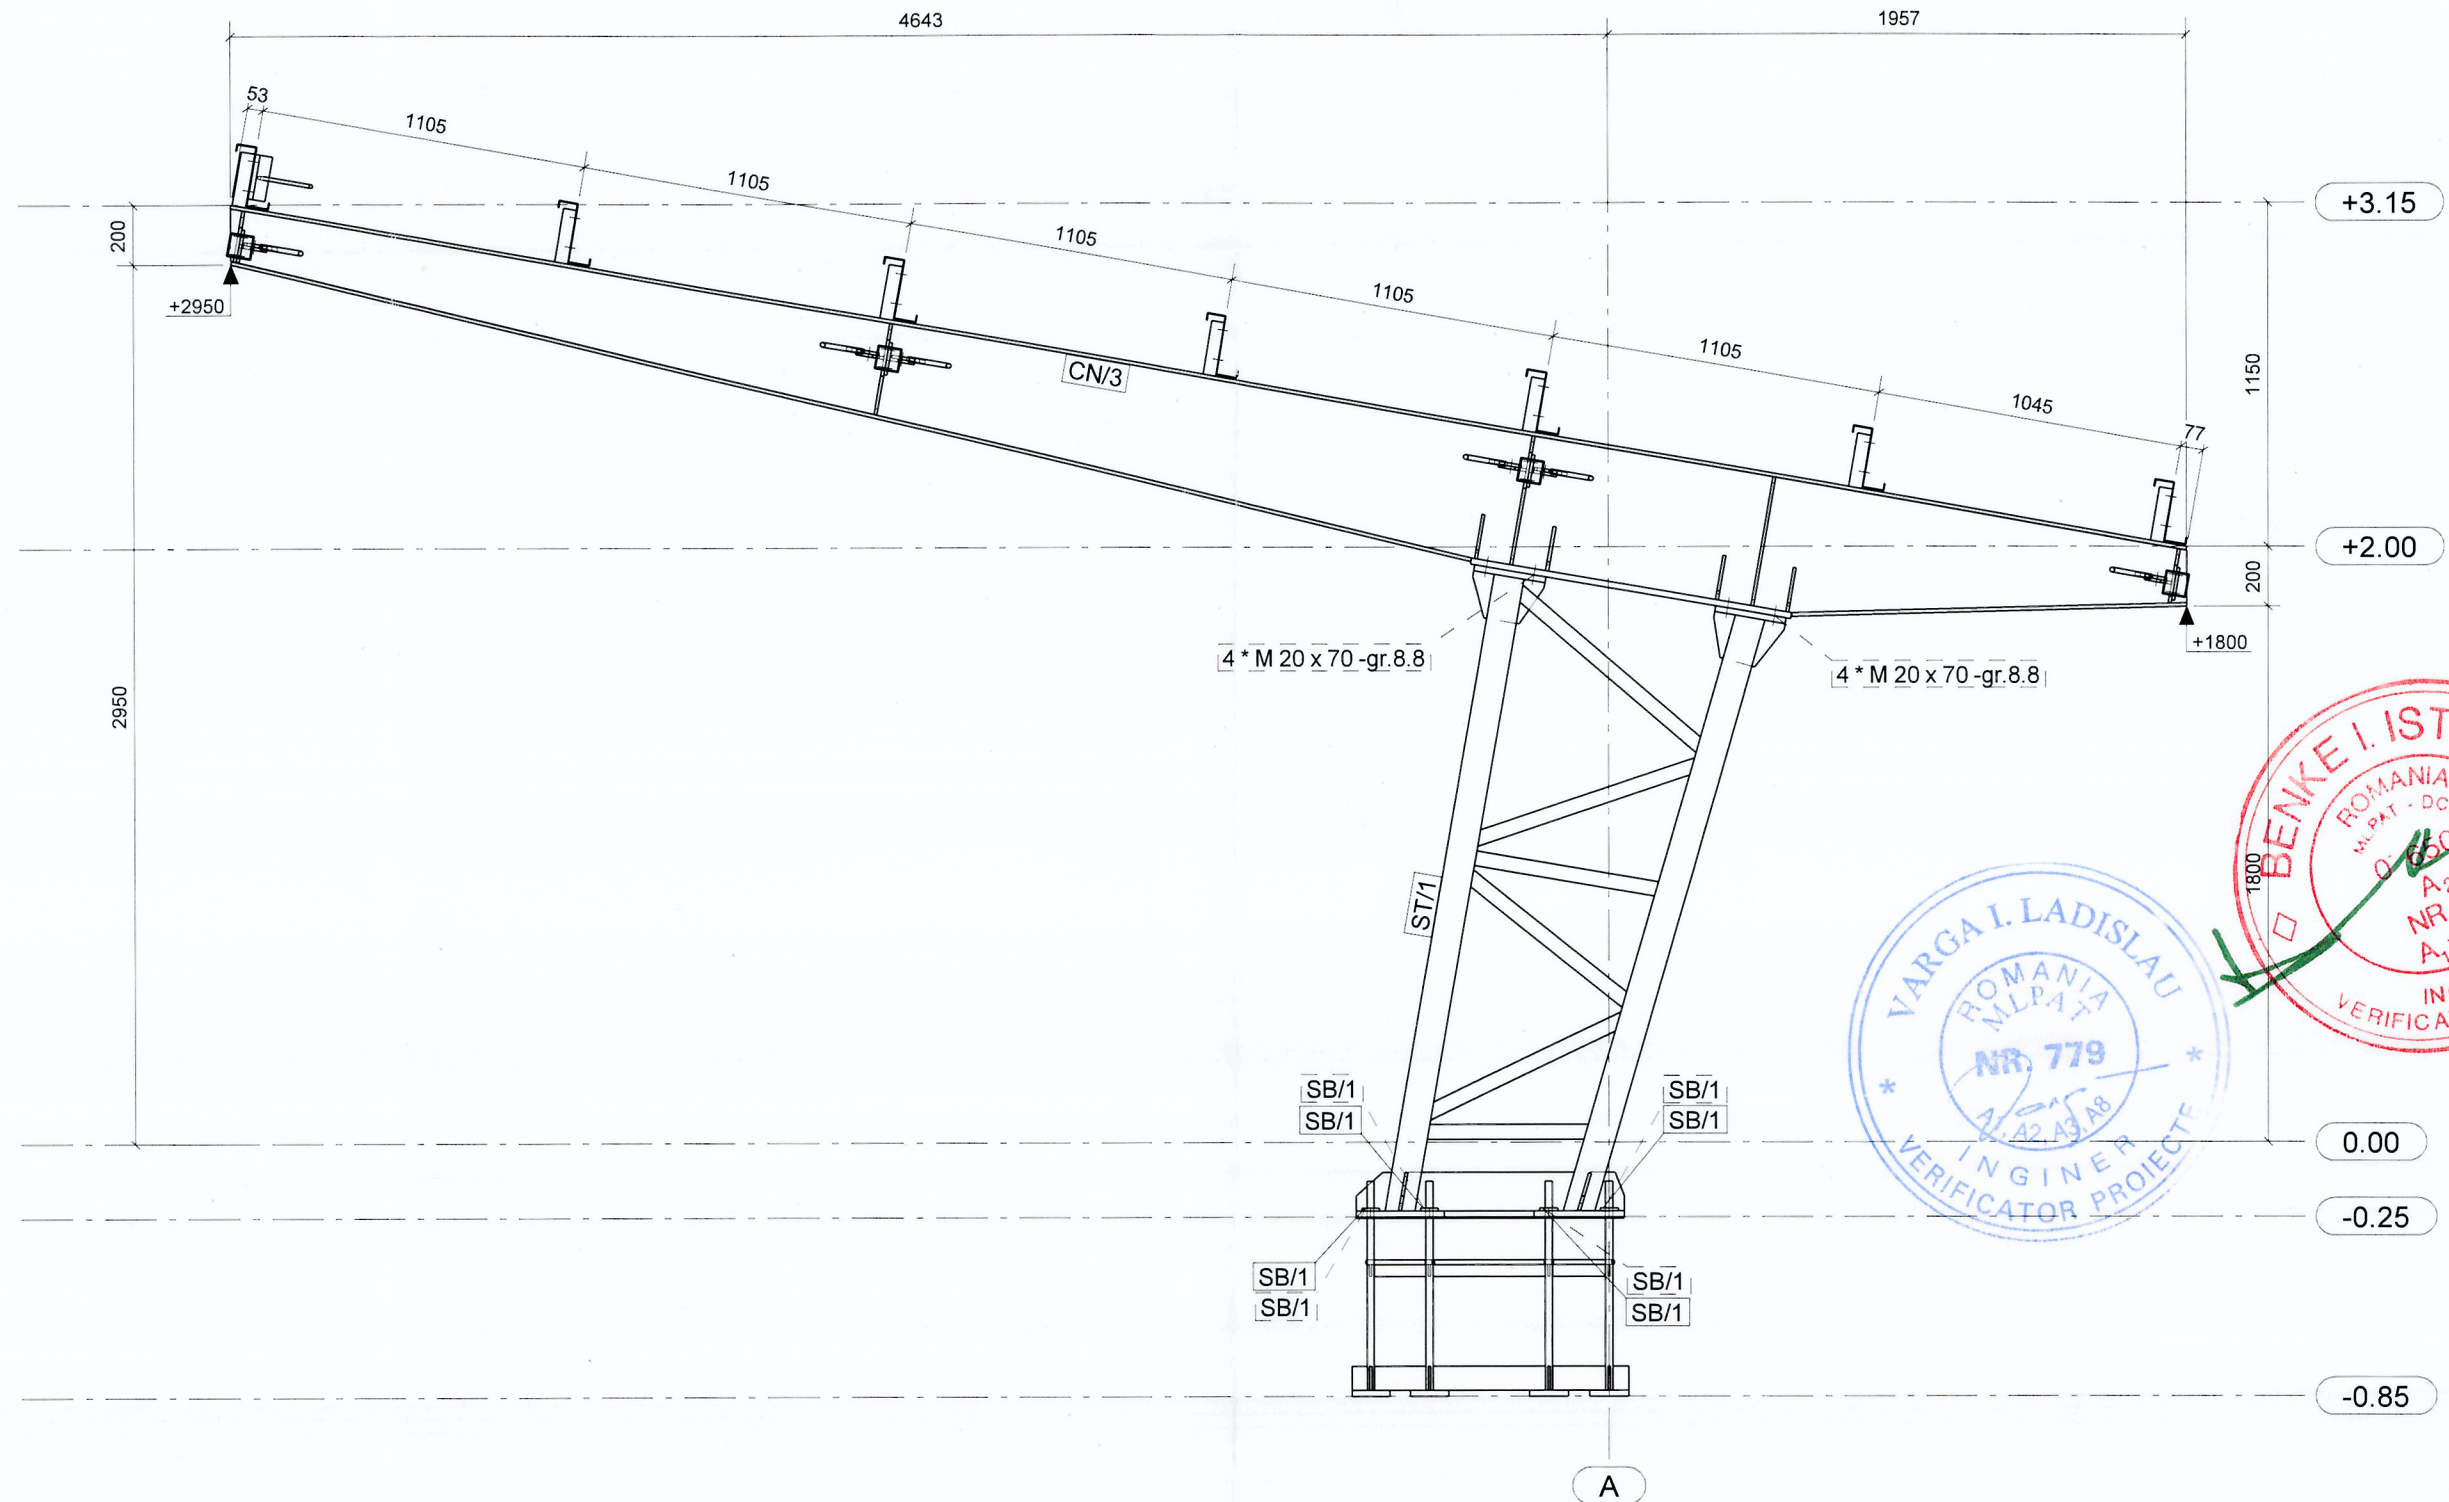

Detaliu general sudare saiba SB.1

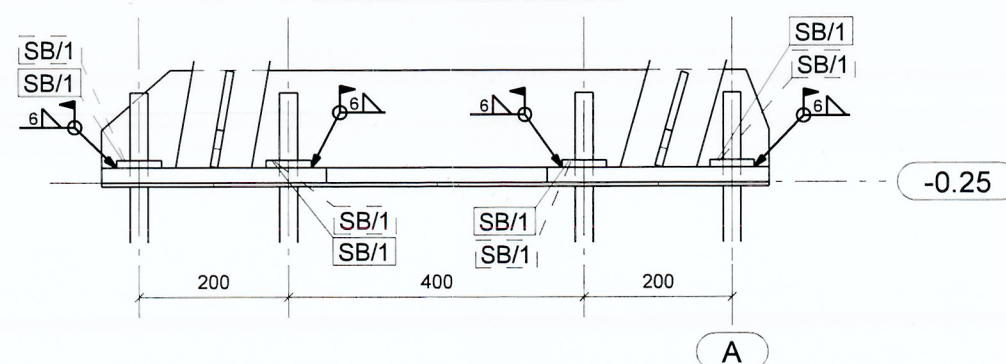

Verificator	ing. Varga L.	A2	1567/24.09.2025
Verificator/Expert	NUMELE	SEMNETURA	CERINTA
Referat / Expertiza nr. / Data			
Denumire Infiintarea sist. fotovoltaice de productie a energiei			Proiect nr.:
proiect: electrice pt. autoconsum Com. Remetea jud. HR			233/2025
Amplasament: Comuna Remetea, Jud. Harghita			Faza:
Beneficiar: Comuna Remetea			PT+DE
Proiectant S.C. PECTA S.R.L. Od. Secuiesc			
general: Pr. Nr. 240/2025			
Denumire Obiect: Structura metalica carport			
Denumire Plansa:			
Cadru ax2 si ax7			
Plansa nr. 01R-06			Inlocuieste plansa nr.
Sef proiect:	ing. Török Attila	SCARA	1:10 1:25
Proiectat:	ing. Császár Előd	DATA	09.2025
Desenat:	ing. Nicolescu Fabiola		