

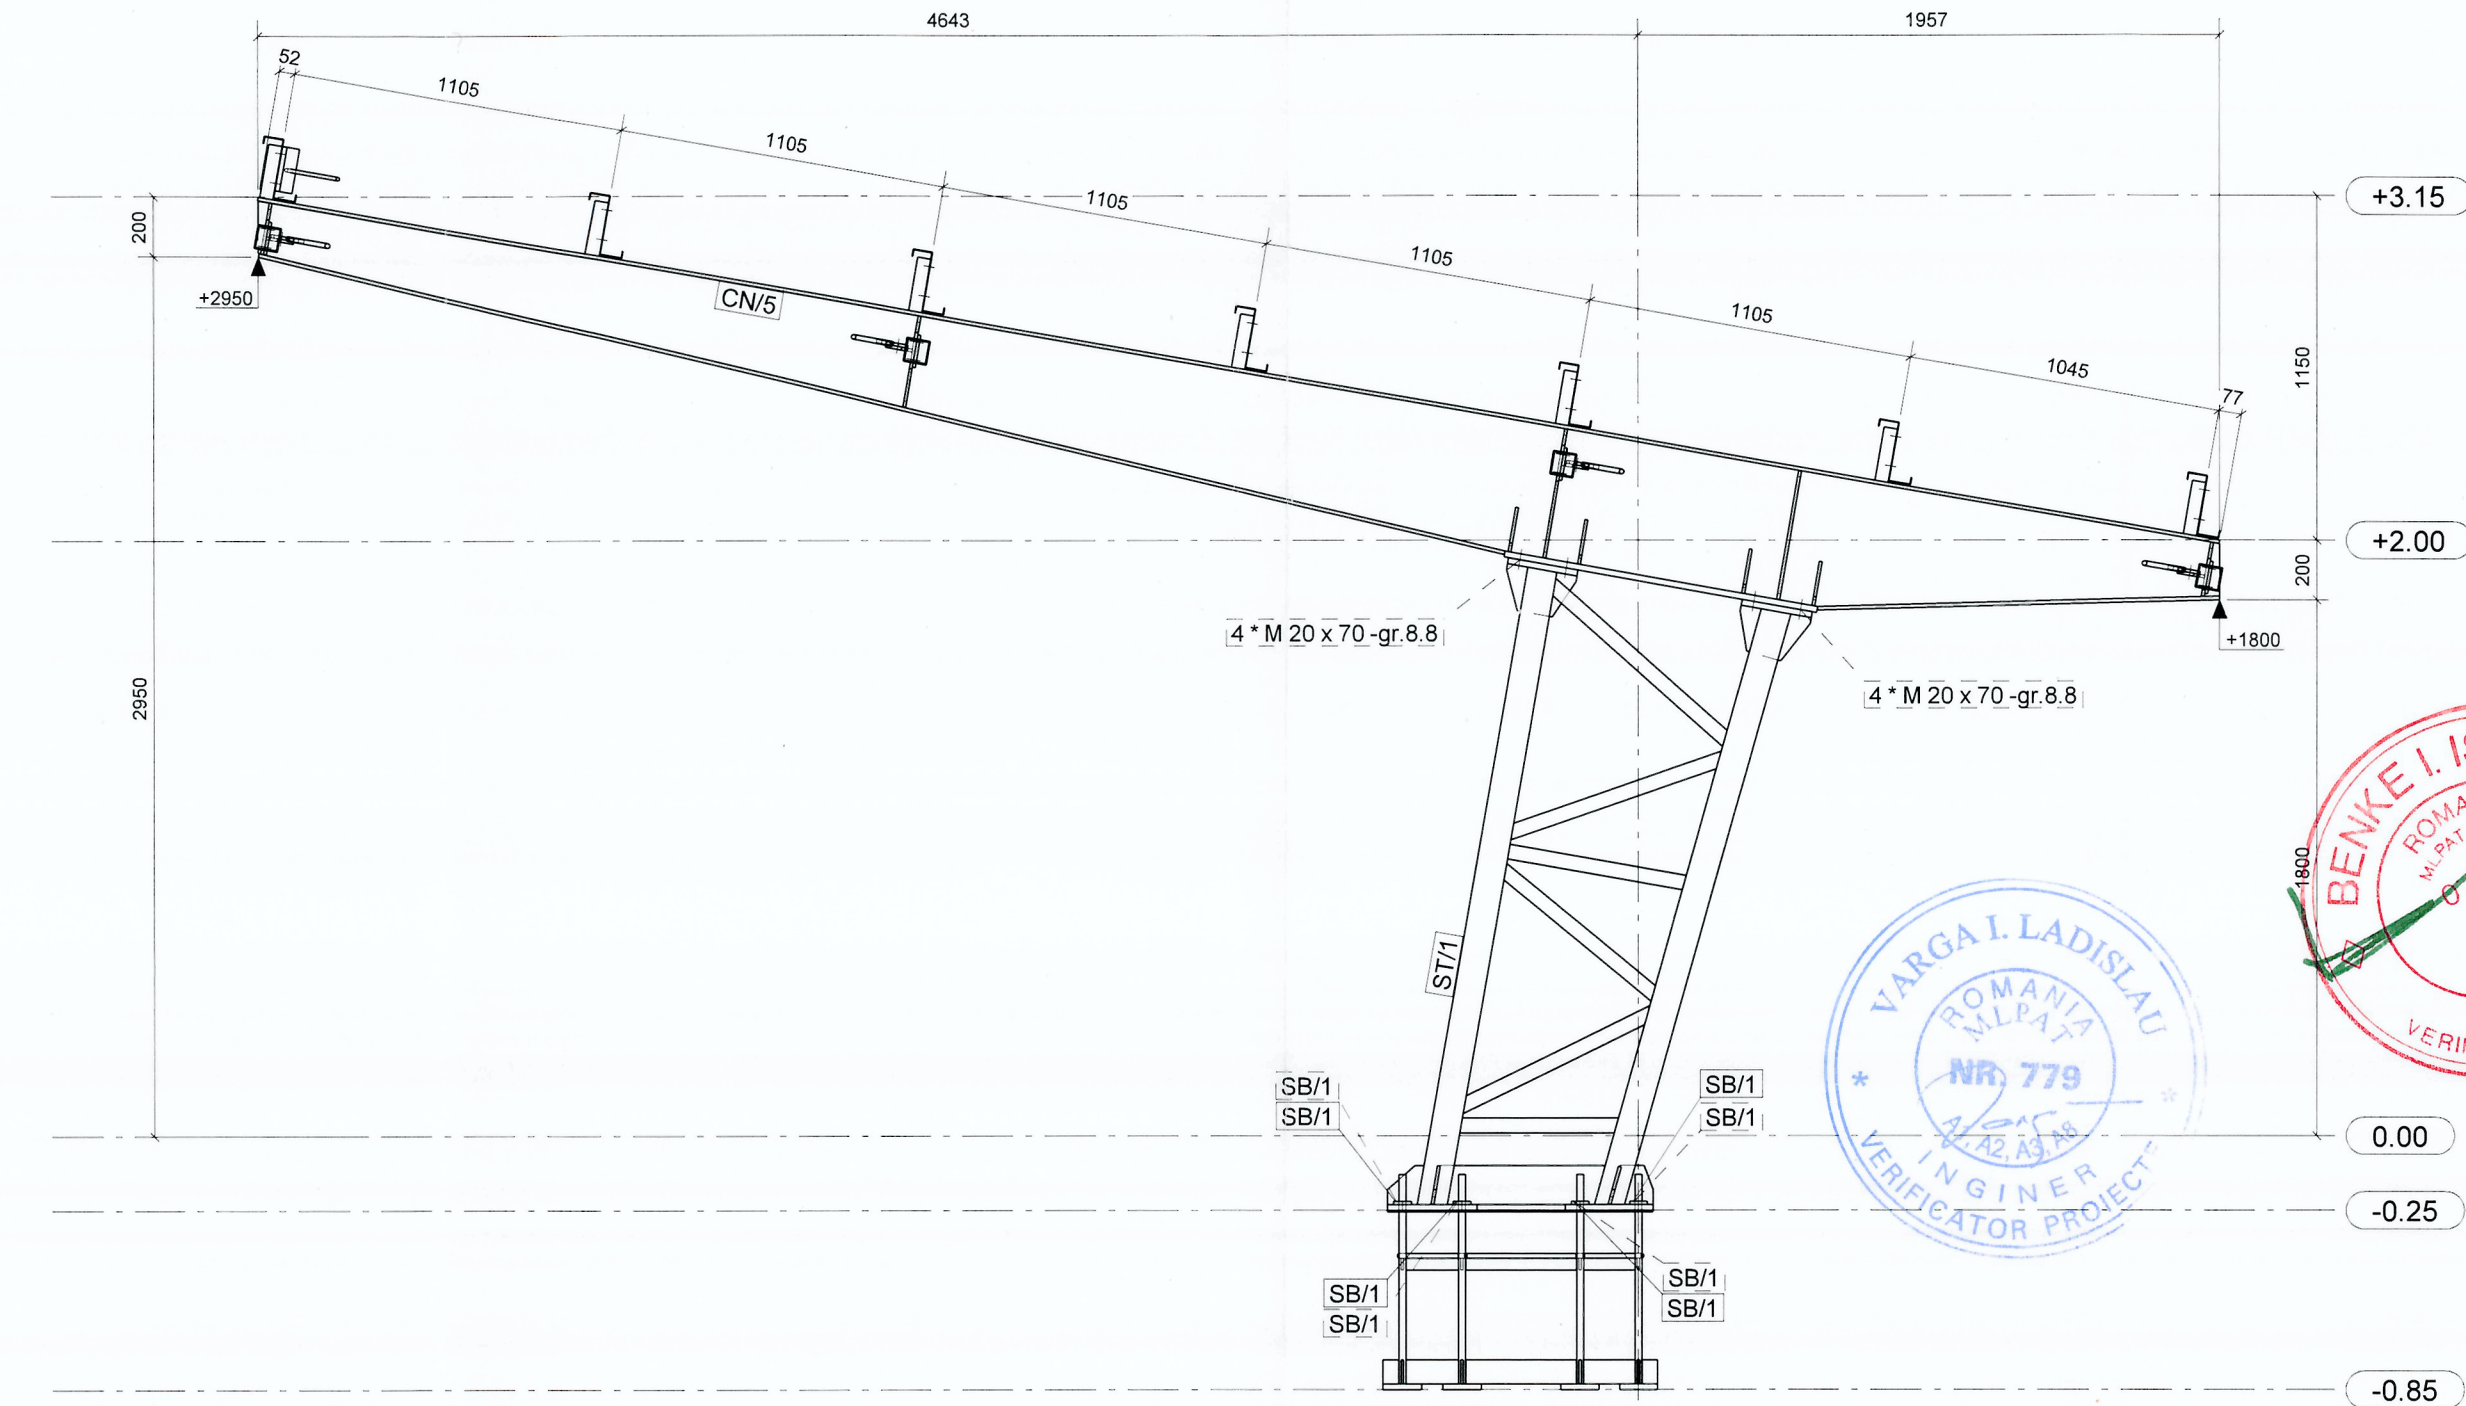
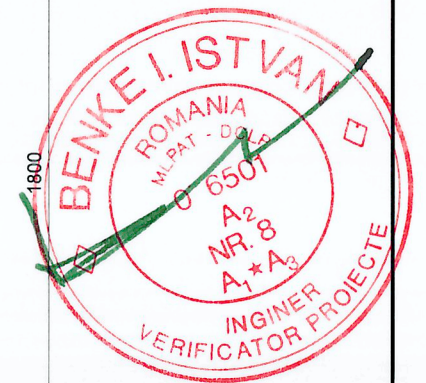


Cadru ax3, 4, 5, 8, 9 si 10

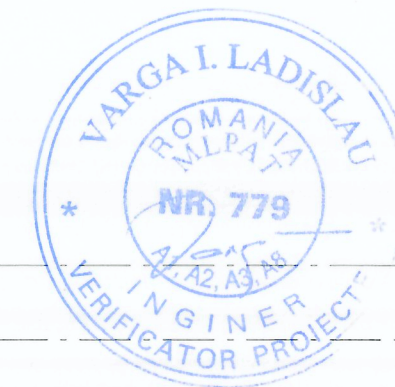

Detaliu general sudare saiba SB.1

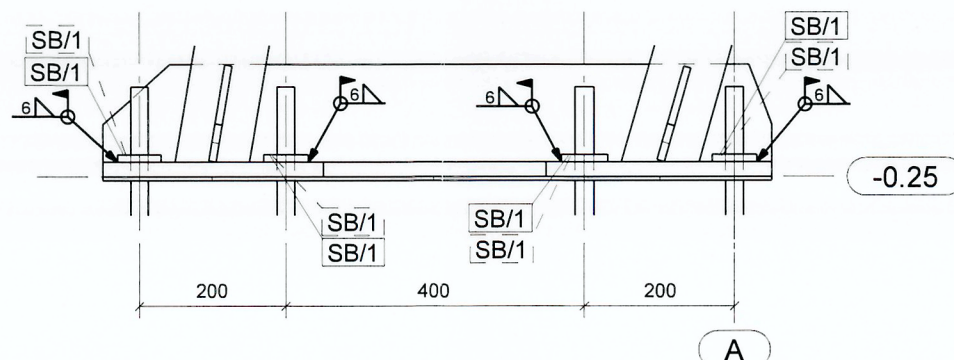

Verificator	ing. Varga L.	A2	1567/24.09.2025
Verificator/Expert	NUMELE	SEMNAURA	CERINTA
STEEL engineering str. Bran nr.4A/8 Timisoara C.U.I. RO19651760 Tel. 0728.988.268 e-mail: steeleng.pro@gmail.com			
Sef proiect:	ing. Török Attila	SCARA	1:10 1:25
Proiectat:	ing. Császár Előd	DATA	09.2025
Desenat:	ing. Nicolescu Fabiola		
Referat / Expertiza nr. / Data			Proiect nr.: 233/2025
Denumire Infiintarea sist. fotovoltaice de productie a energiei			Faza: PT+DE
proiect: electrice pt. autoconsum Com. Remetea jud. HR			
Amplasament: Comuna Remetea, Jud. Harghita			
Beneficiar: Comuna Remetea			
Proiectant S.C. PECTA S.R.L. Od. Secuiesc			
general: Pr. Nr. 240/2025			
Denumire Obiect: Structura metalica carport			
Denumire Plansa: Cadru ax3, 4, 5, 8, 9 si 10			
Plansa nr. 01R-07		Inlocuieste plansa nr.	