

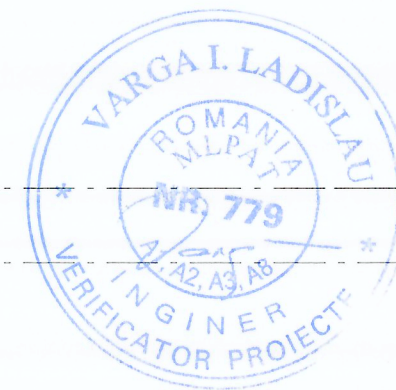
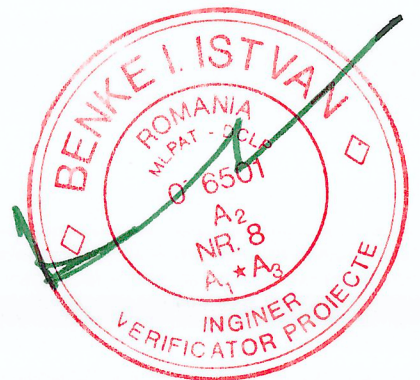


# Cadru ax6 si ax11

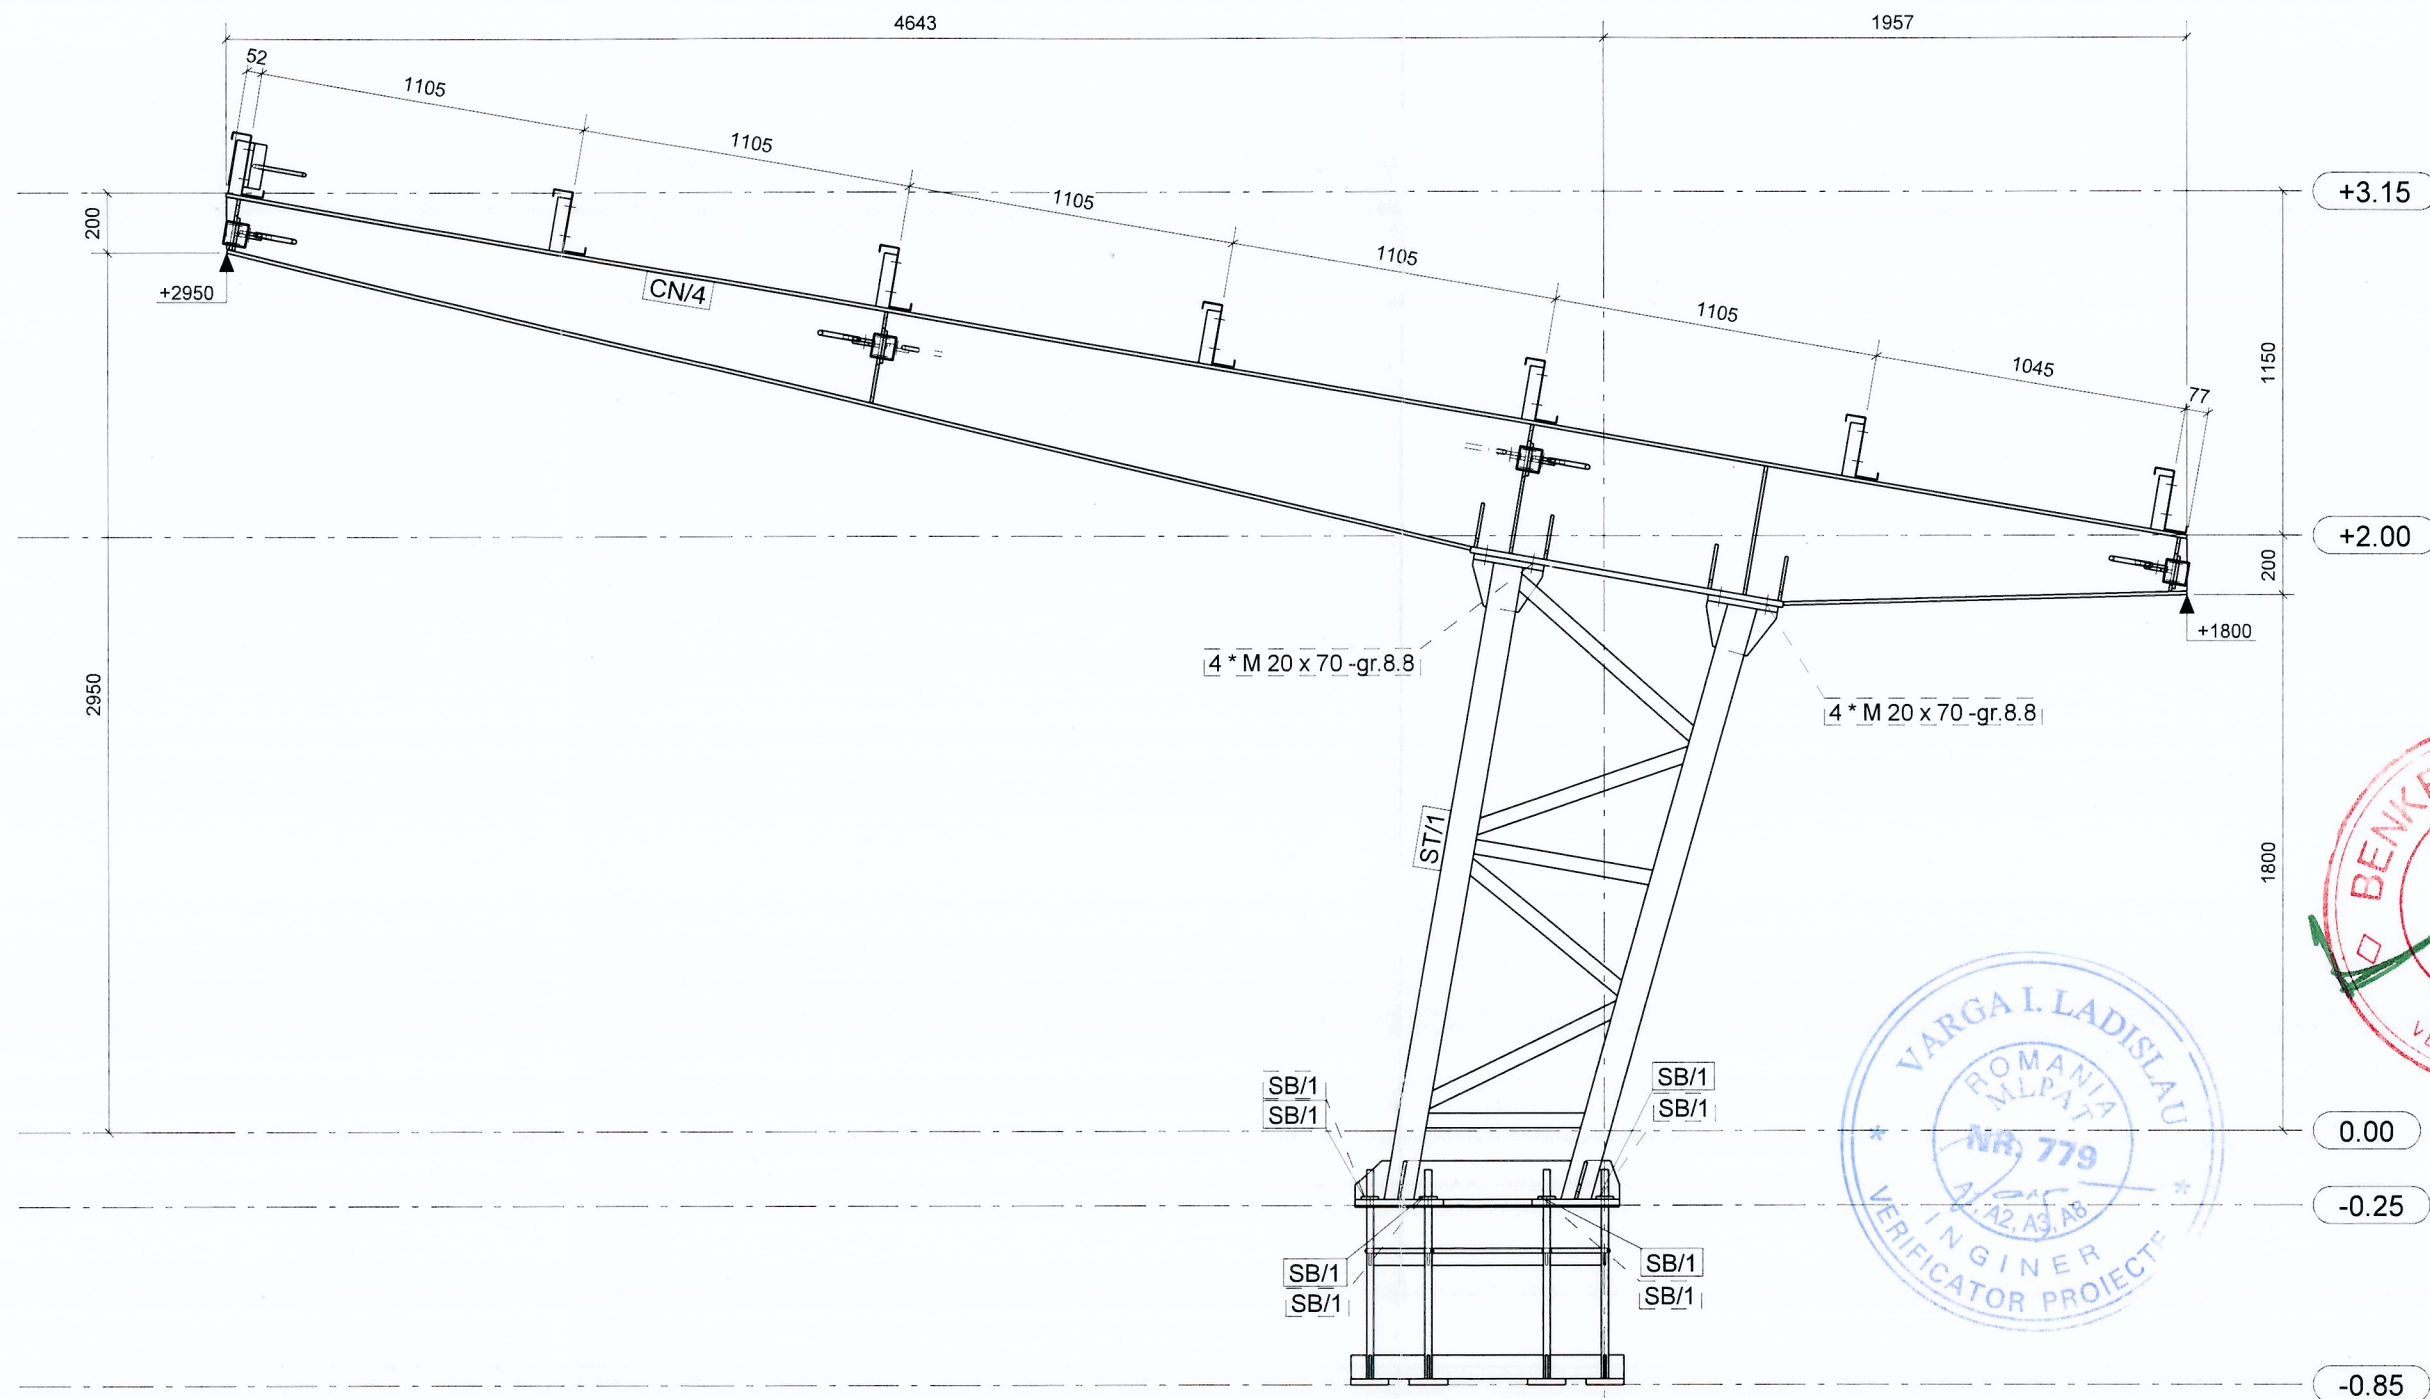

Detaliu general sudare saiba SB.1

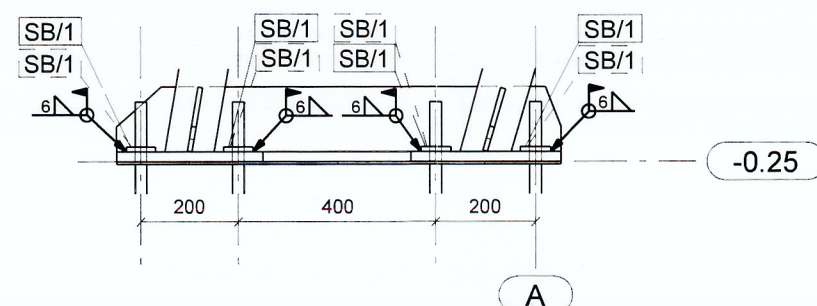

Verificator	ing. Varga L.	A2	1567/24.09.2025
Verificator/Expert	NUMELE	SEMNTURA	CERINTA
Referat / Expertiza nr. / Data			
Denumire Infiintarea sist. fotovoltaice de productie a energiei			Proiect nr.:
proiect: electrice pt. autoconsum Com. Remetea jud. HR			233/2025
Amplasament: Comuna Remetea, Jud. Harghita			
Beneficiar: Comuna Remetea			Faza:
Proiectant S.C. PECTA S.R.L. Od. Secuiesc			PT+DE
general: Pr. Nr. 240/2025			
Denumire Obiect: Structura metalica carport			
Denumire Plansa:			
Cadru ax6 si ax11			
Plansa nr. 01R-08		Inlocuieste plansa nr.	
Sef proiect:	ing. Török Attila	SCARA	
Proiectat:	ing. Császár Előd	1:15	
Desenat:	ing. Nicolescu Fabiola	1:25	
		DATA	
		09.2025	