



MODUL GARD CU PANOURI DE PLASA ZINCATA
SCARA 1:50

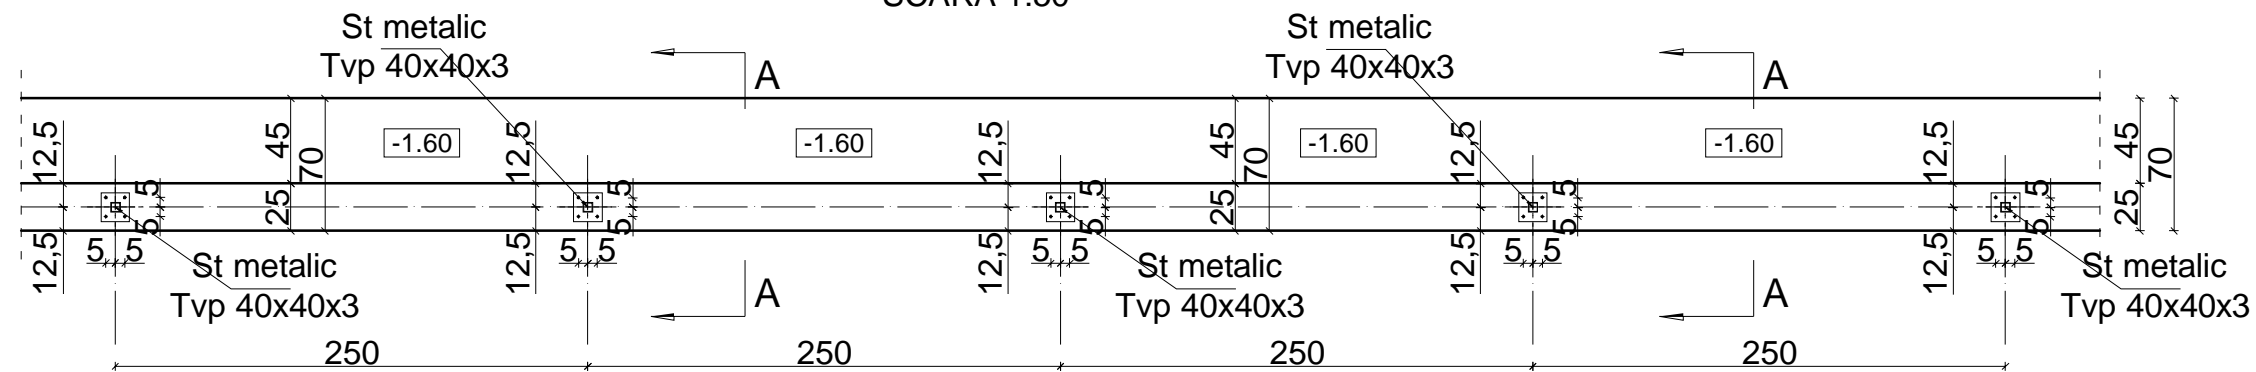

SECTIUNE A - A
SCARA 1:25

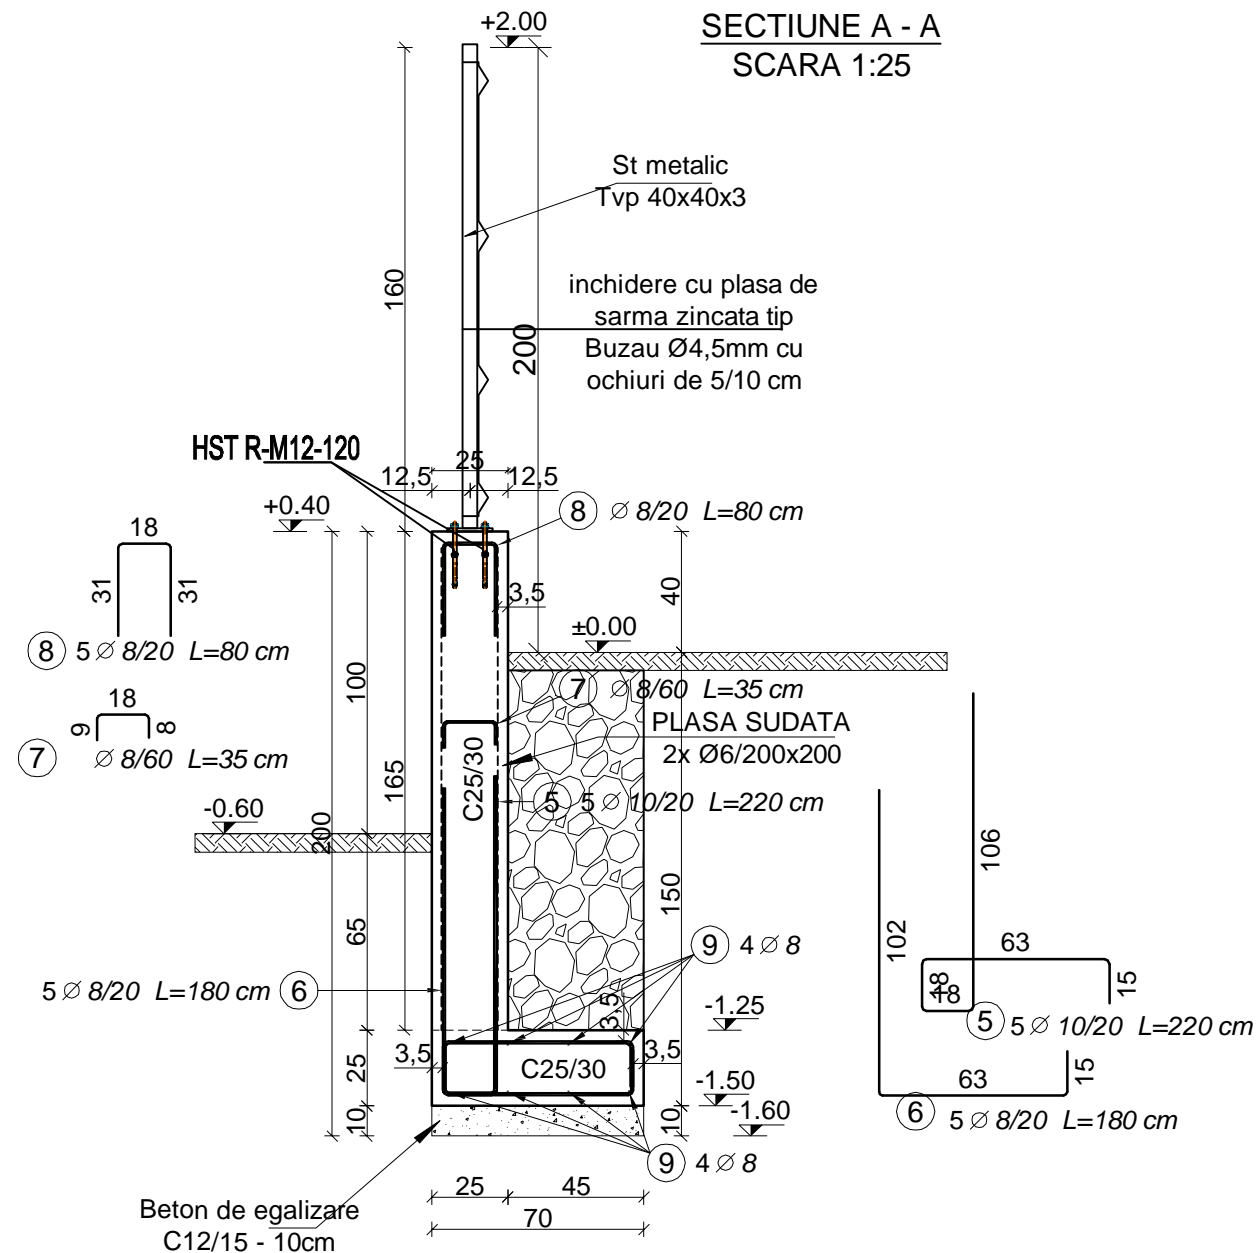

Clasa de expunere: XC2, XC4+XF1, XC1
Beton: C25/30-T4-II/A-S42.5/0-31
Beton: C25/30-T4-II/A-S42.5/0-16
Otel beton: OB 37, B500 C

CLASA DE IMPORTANTA : III (conform P100-1/2013) cu factor de importanta = 1,0.
ZONA SEISMICA: ag = 0,10g; PERIOADA DE CONTROL: Tc = 0,7sec., CATEGORIA DE IMPORTANTA: D

Verificator			A1	REFERAT / EXPERTIZA / NR. / DATA	
Verificator/ Expert	Nume	Semnatura	Cerinta		
S.C. MOLNAR PROIECTARE CONSTRUCTII S.R.L			Beneficiar:		Proiect nr.:
C.U.I 51958629, J2025041955007			ORASUL CHISINEU CRIS		21 / 2025
Tel: 0723.022.765, E-mail: ingmolnarhuba@gmail.com					
SPECIFICATIE	NUME	SEMNATURA	SCARA	Titlu proiect: DEMOLARE CORP "C2", MODIFICARI INTERIOARE si EXTERIOARE HALA AGROALIMENTARA, EXTINDERE COPERTINE si GRUP SANITAR CHISINEU CRIS, Str. PIATA AVRAM IANCU, F.N. Jud. ARAD	Faza:
SEF PROIECT:	Arh. Cloara Lucian		1:100		DTAC+PT+DE
Proiectat:	Ing. Molnar Huba		DATA 2025	Titlul plansei: GARD IMPREJMUIRE - PLAN FUNDATII SI DETALII FUNDATII	Plansa nr. R.01
Desenat:	Ing. Molnar Huba				