

Nr. cad. 56366

251.565

251.565

Sant

251.236

251.236

Ax sant

251.280

251.280

Drum de pamant

Gard


251.811

Cote

251.737

251.737

Pod

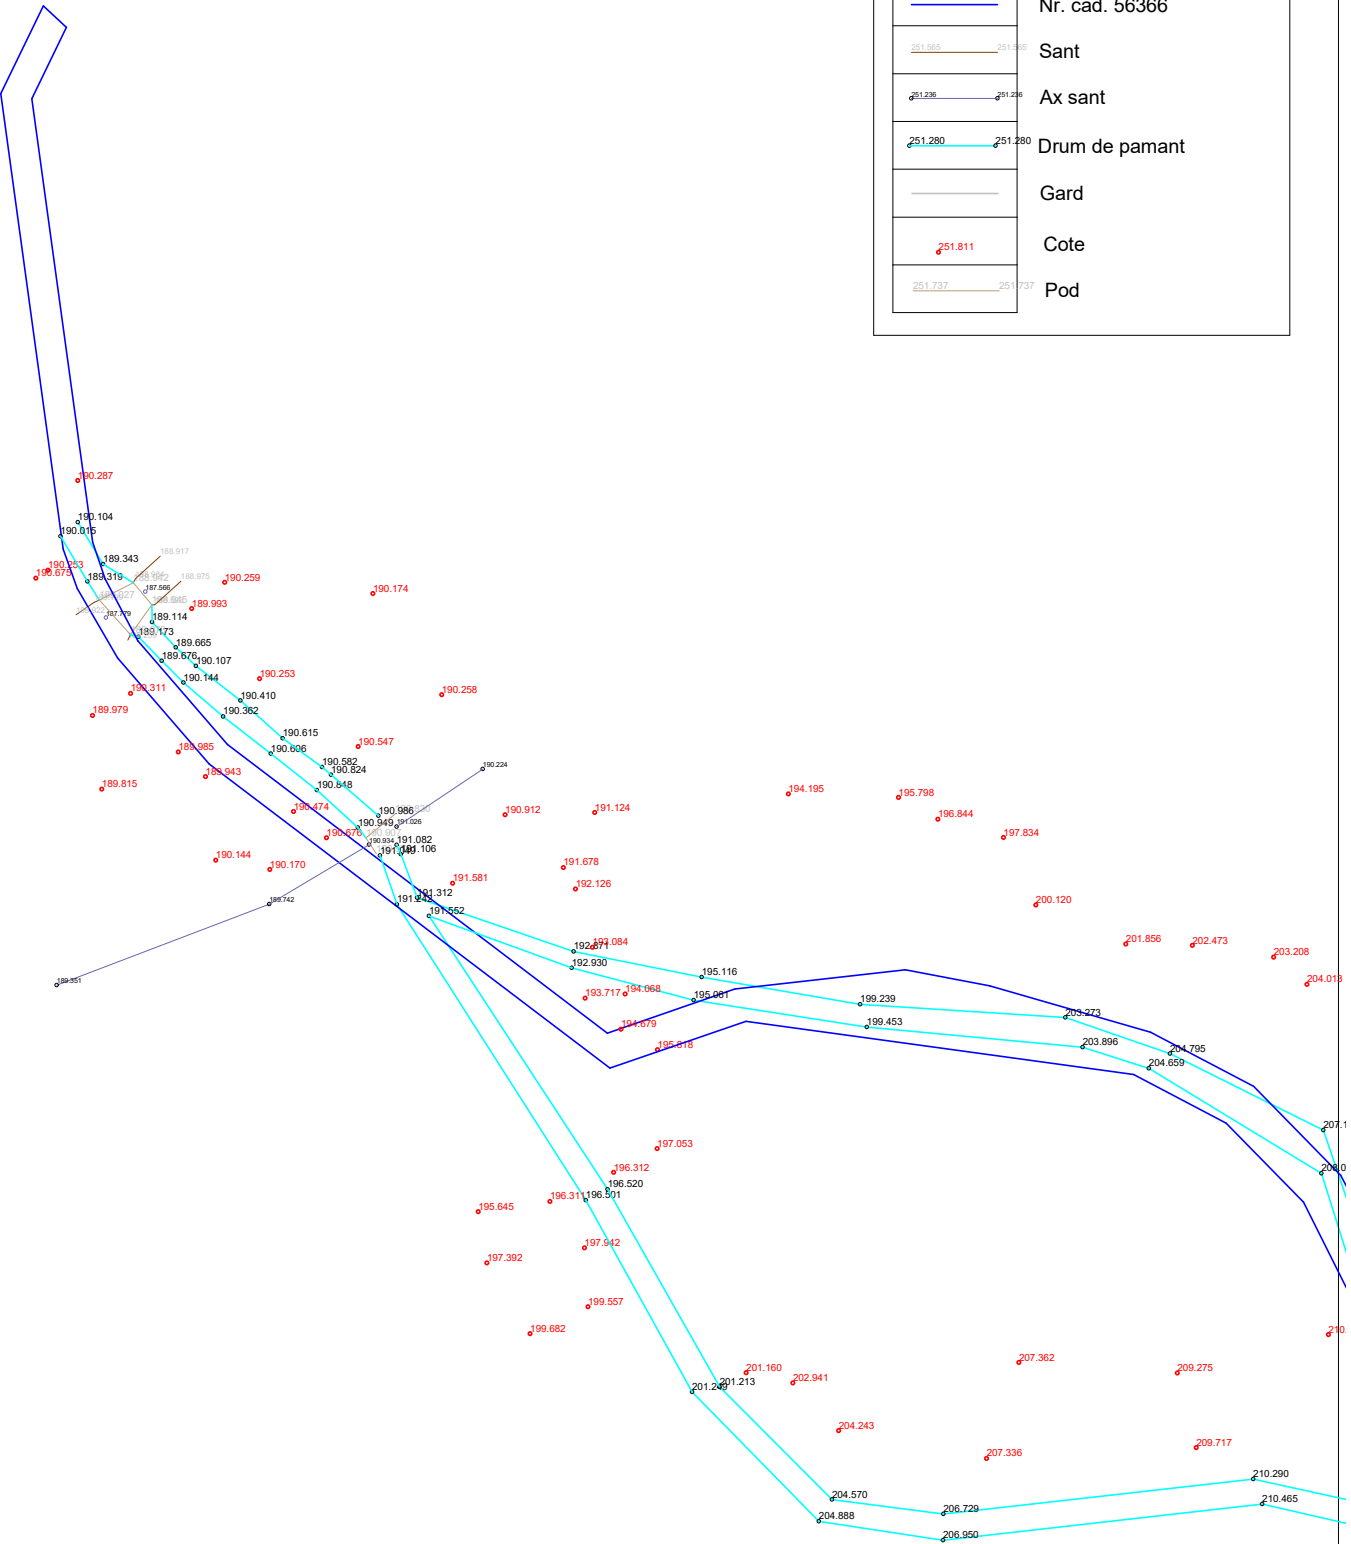

INFINIT LAND SURVEY S.R.L. ORADEA			LUCRAREA: Lucrari topo-cadastrale, Com. Lazareni " Amenajare drumuri agricole in comuna Lazareni "		CARANZEL INTRAVILAN EXTRAVILAN
DESENAT	Jurge Florin		SCARA 1:1000	PLAN DE SITUATIE	Plansa 1
INTOCMIT	S.C. Infit S.R.L.		DATA Decembrie 2023		
VERIFICAT	Drimba Norbert				