


Plan topografic

scara 1: 1000

Nr. cadastral	Suprafata masurata a imobilului (mp)	Adresa imobilului
101207	5242	UAT Balint, LOC. Balint, nr. 162-163, JUD. TIMIS .
Nr.Carte Funciara	Unitatea Administrativ Teritoriala (UAT)	
101207	BALINT	

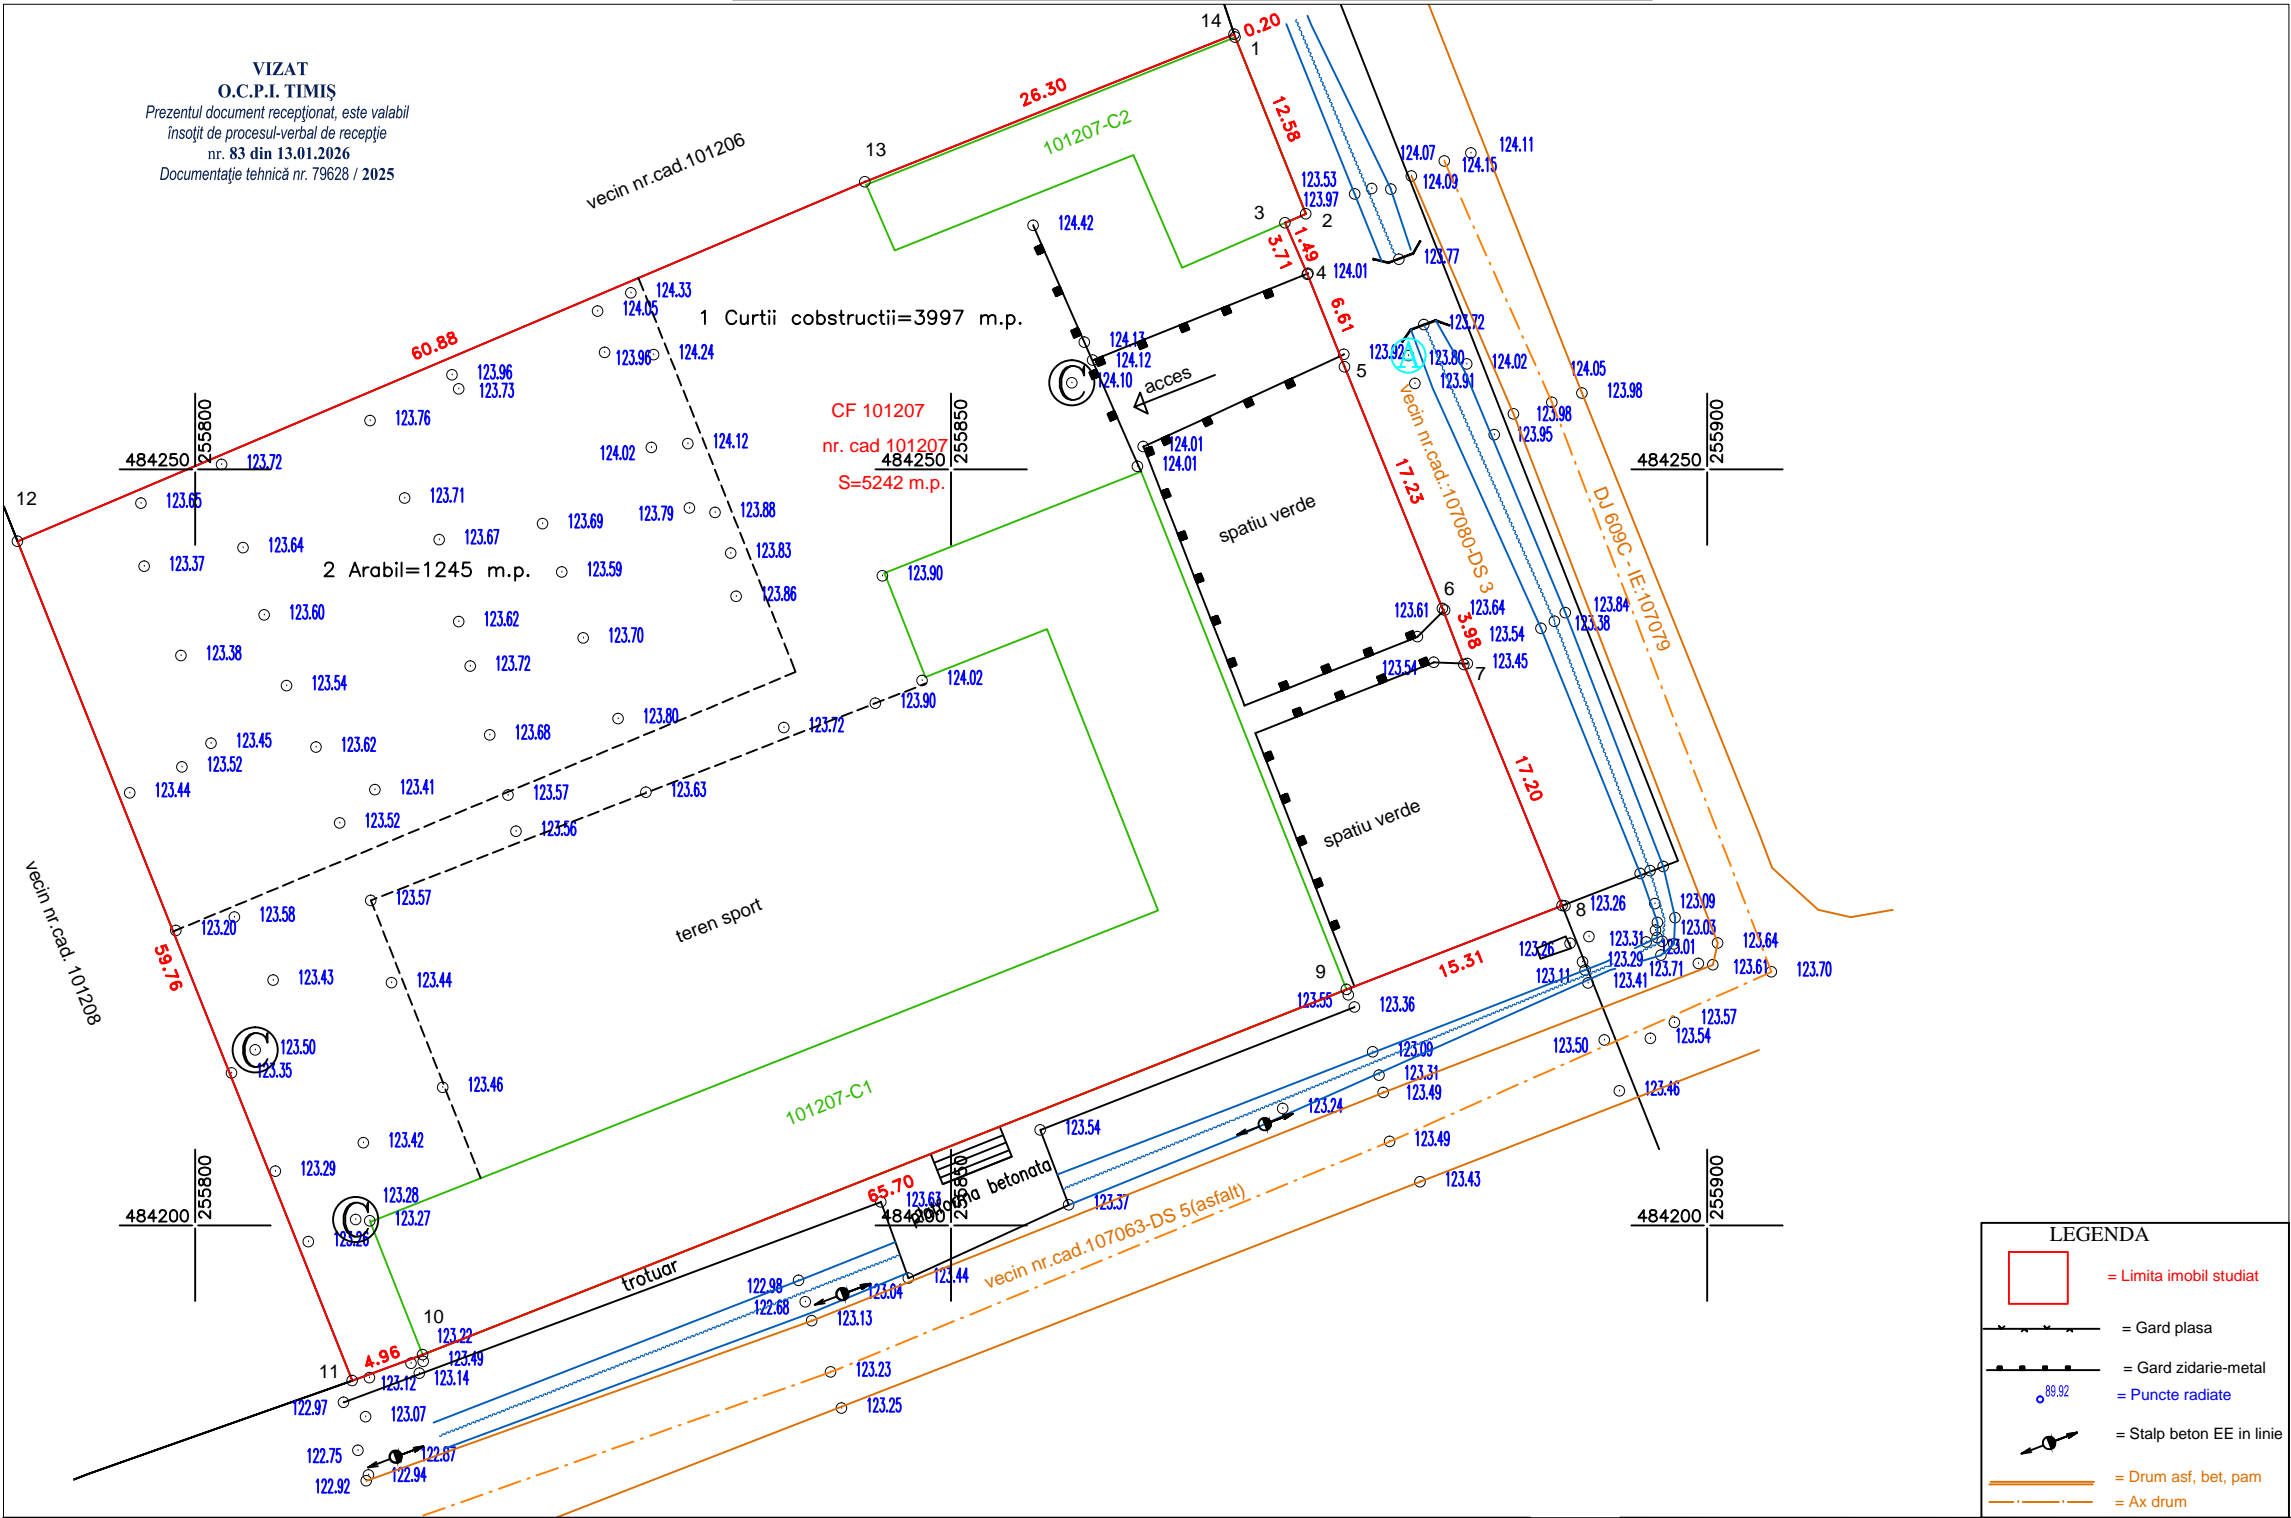

Inventar de coordonate puncte de contur -Stereografic 1970-

Nr. Pct.	Coordonate pct.de contur		Lungimi laturi D(i,i+1)
	X [m]	Y [m]	
1	484278.573	255868.797	12.584
2	484266.887	255873.466	1.494
3	484266.293	255872.095	3.711
4	484262.890	255873.574	6.610
5	484256.753	255876.030	17.228
6	484240.787	255882.503	3.975
7	484237.076	255883.928	17.202
8	484221.142	255890.410	15.312
9	484215.583	255876.143	65.700
10	484191.442	255815.039	4.957
11	484189.718	255810.391	59.762
12	484245.227	255788.250	60.884
13	484269.000	255844.301	26.300
14	484278.759	255868.723	0.200

S=5242mp

A. DATE REFERITOARE LA TEREN			
Nr. parcela	Categorie de folosinta	Suprafata(mp)	Mentiuni
1	curtii constructii	3997	TEREN INTRAVILAN IMPREJMUIT.
2	arabil	1245	
TOTAL		5242	
B. DATE REFERITOARE LA CONSTRUCTII			
Cod	Destinatia	Suprafata construita la sol	Mentiuni
C1	CAS	948	Nr. niveluri:1; S. construita la sol:948 mp; Scoala.
C2	CAS	197	Nr. niveluri:1; S. construita la sol:197 mp; Gradinita.
Suprafata totala masurata a imobilului=5242mp			
Suprafata din act=5242 mp			

Executant: SERMAC CONSTRUCT & DESIGN S.R.L. Aut. SERIA RO-B-J, NR. 2512/10.11.2022 Executant: STANCIU DIMITRIE LUCIAN Aut. SERIA RO-B-F,NR. 1938/2017, CATEGORIA A			Denumire proiect: Documentatie tehnica pentru solicitarea receptiei planului topografic necesar intocmirii documentatiei de autorizare a lucrarilor de construire.		Pr. nr. 164/2025
			Amplasament: UAT BALINT, LOC.Balint, nr. 162-163, jud. Timis		
			Beneficiar : COMUNA BALINT, prin primar POPA ANDREI-DUMITRU		
SEF PROIECT	ing. Stanciu D. Lucian		Scara 1: 500	Plan topografic Proiectie Stereografic 1970 Sistem de referinta Marea Neagra 1975	
MASURAT	ing. Stanciu D. Lucian				
DESENAT	ing. Stanciu D. Lucian				
VERIFICAT	ing. Stanciu D. Lucian		Data: 04.12.2025	Plansa nr.: 01	-11-