




Fatada Frontala - Nord

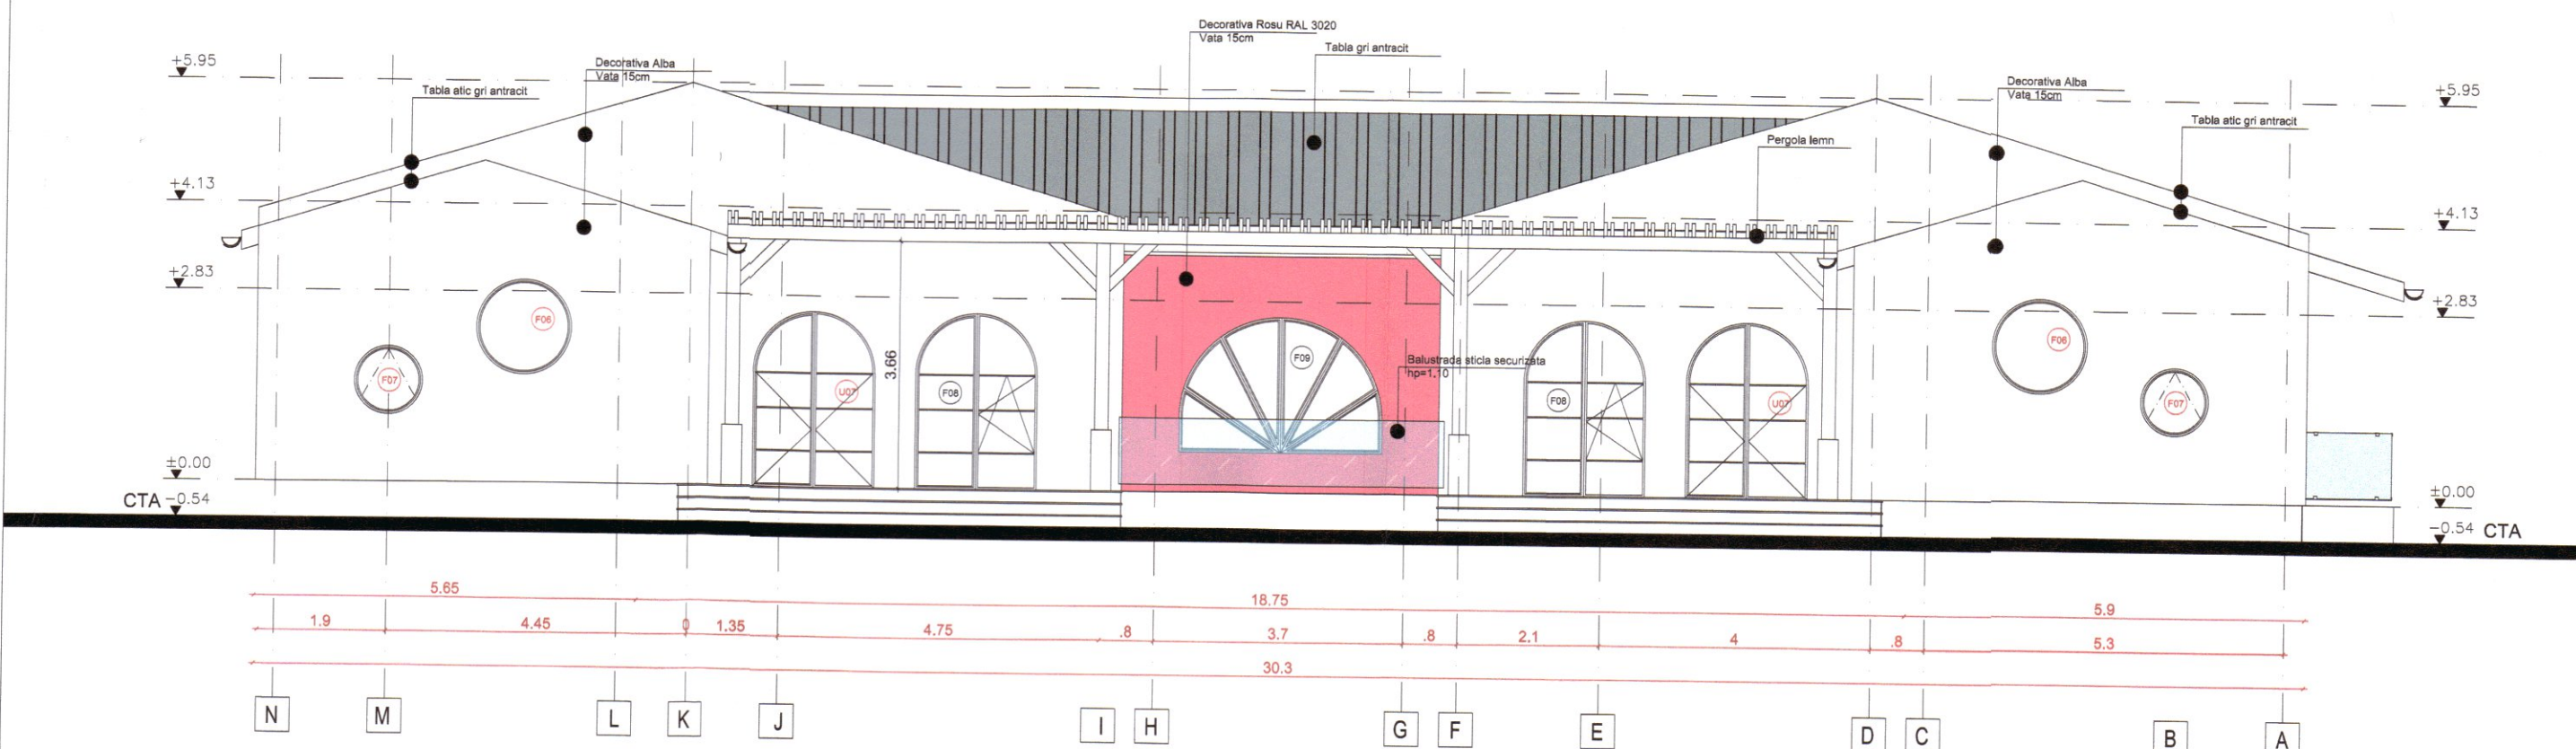

Fatada Posterioara - Sud

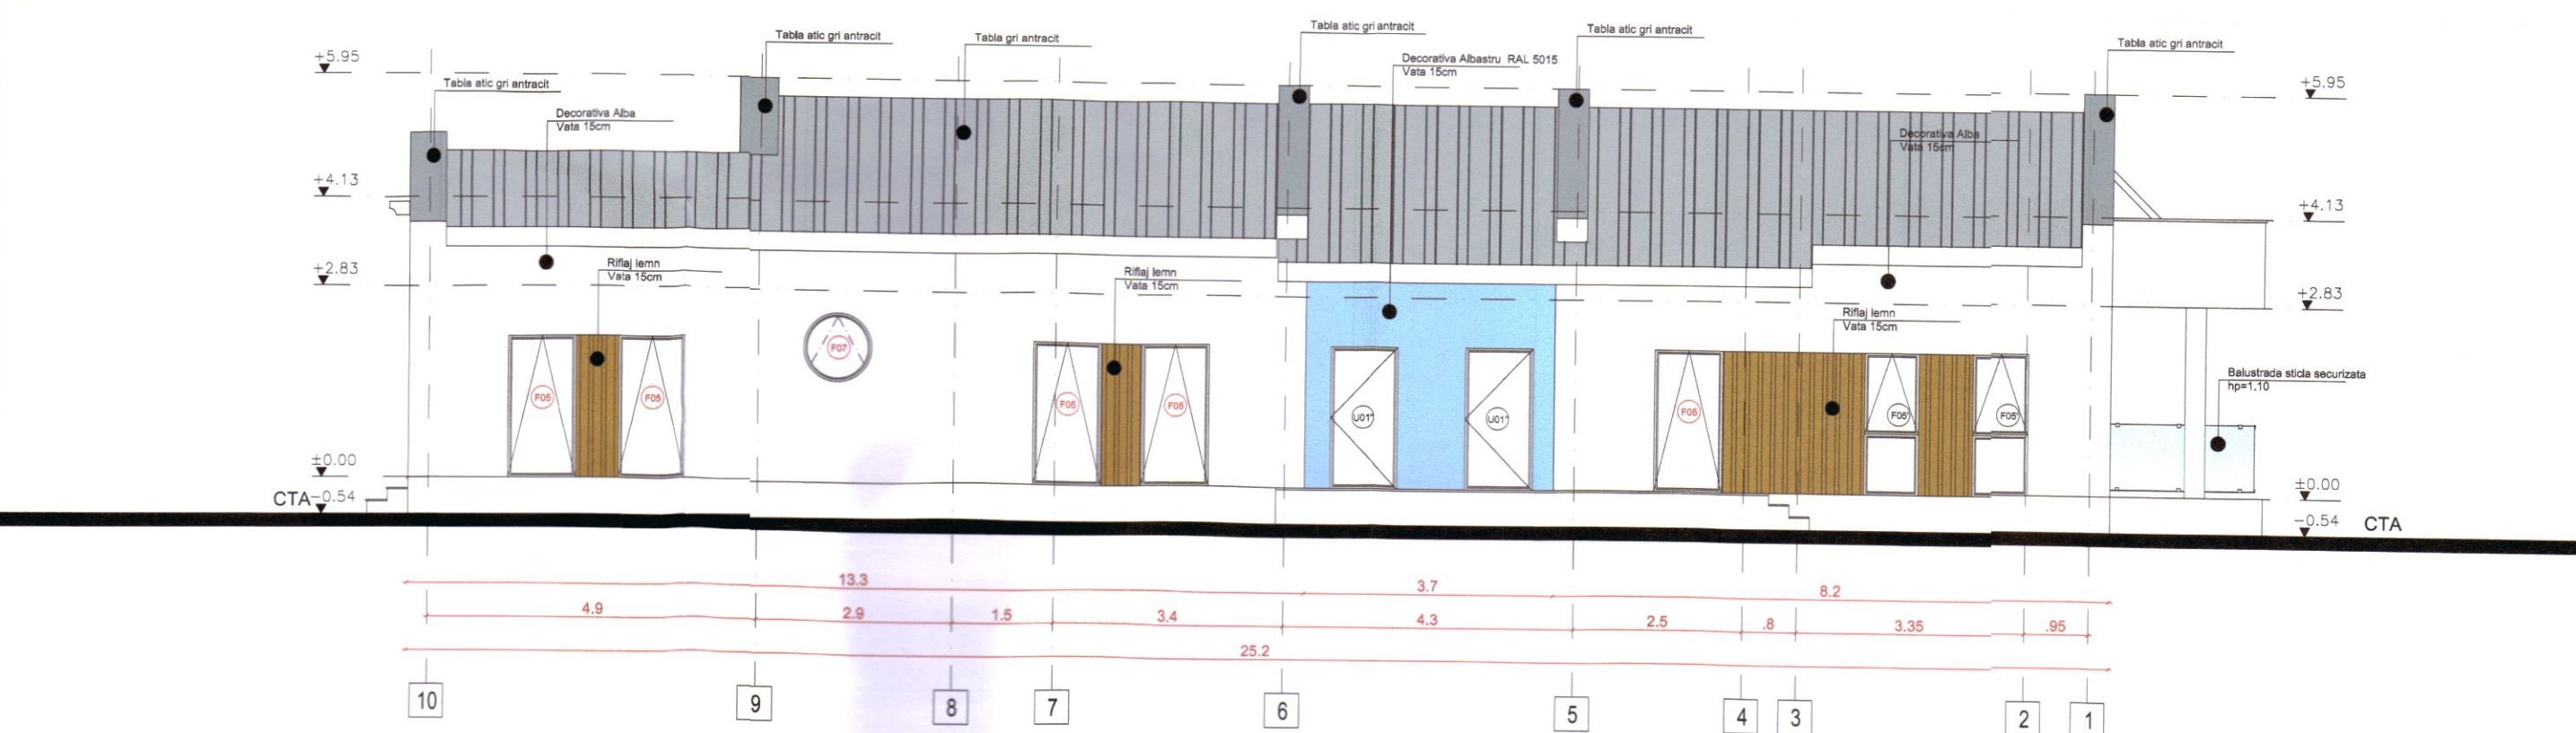

Fatada Laterală - Est

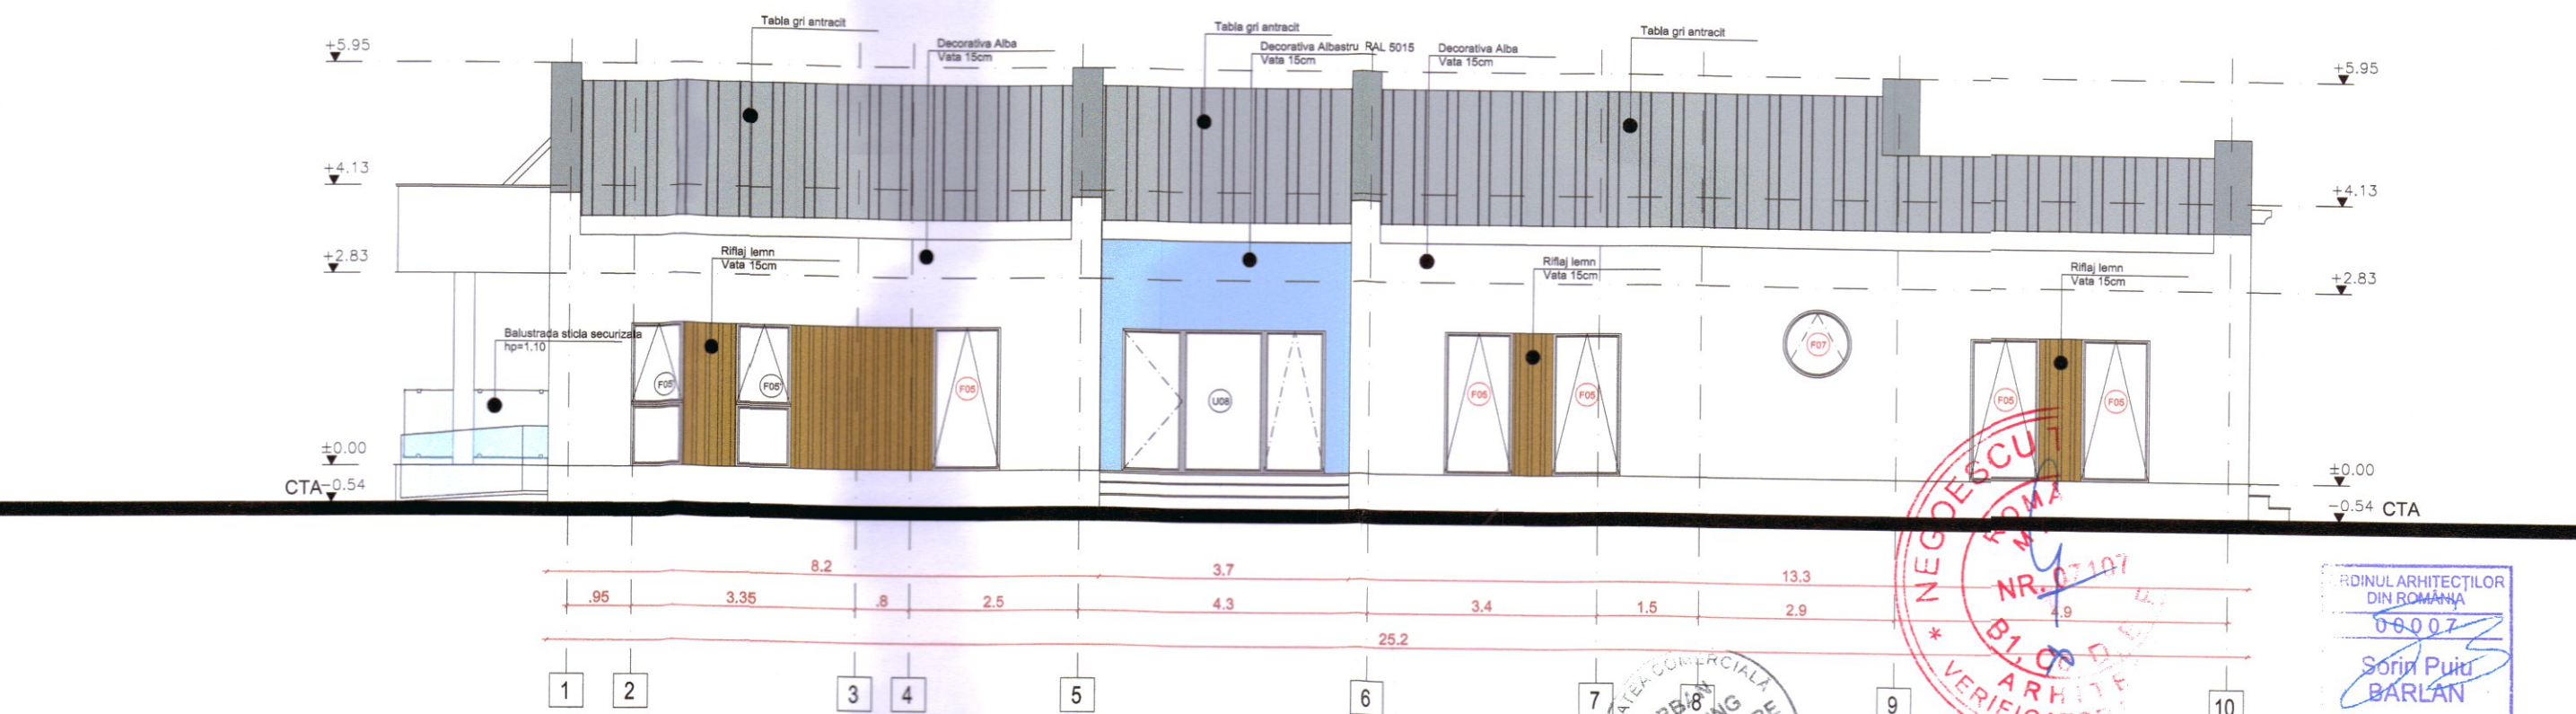

Fatada Laterală - Vest

CATEGORIA DE IMPORTANTA C
CLASA III - IMPORTANTA MEDIE
GRAD II DE REZISTENTA LA FOC
RISC MIC DE INCENDIU

UP-Architecture

S.C. URBAN PLANNING ARCHITECTURE S.R.L.
C.U.I. 39884638 J25486/18.08.2018
E-mail: uparchitecture@yahoo.com

NUMELE	SEMNTURA	SC:
Sef proiect	arh. Sorin Puiu BARLAN	1/100
Proiectat	arh. Sorin Puiu BARLAN	DATA:
Desenat	urb. Liviu Dumitru ISPASOIU	02/2025

BENEFICIAR:	U.A.T. SCAESTI	Proiect numar:
OBIECTIV:	CONSTRUIRE GRADINITA PARTER IN COMUNA SCAESTI JUDETUL DOLJ	68.24/UPA
AMPLASAMENT:	Com. Scaesti, sat Scaesti, nr. cad. 30703 jud. Dolj	Faza:
TITLU PAGINA:	FATADE	P.Th.-D.D.E
		Plansa numar:
		A-06