




DETALIU TERMOSISTEM

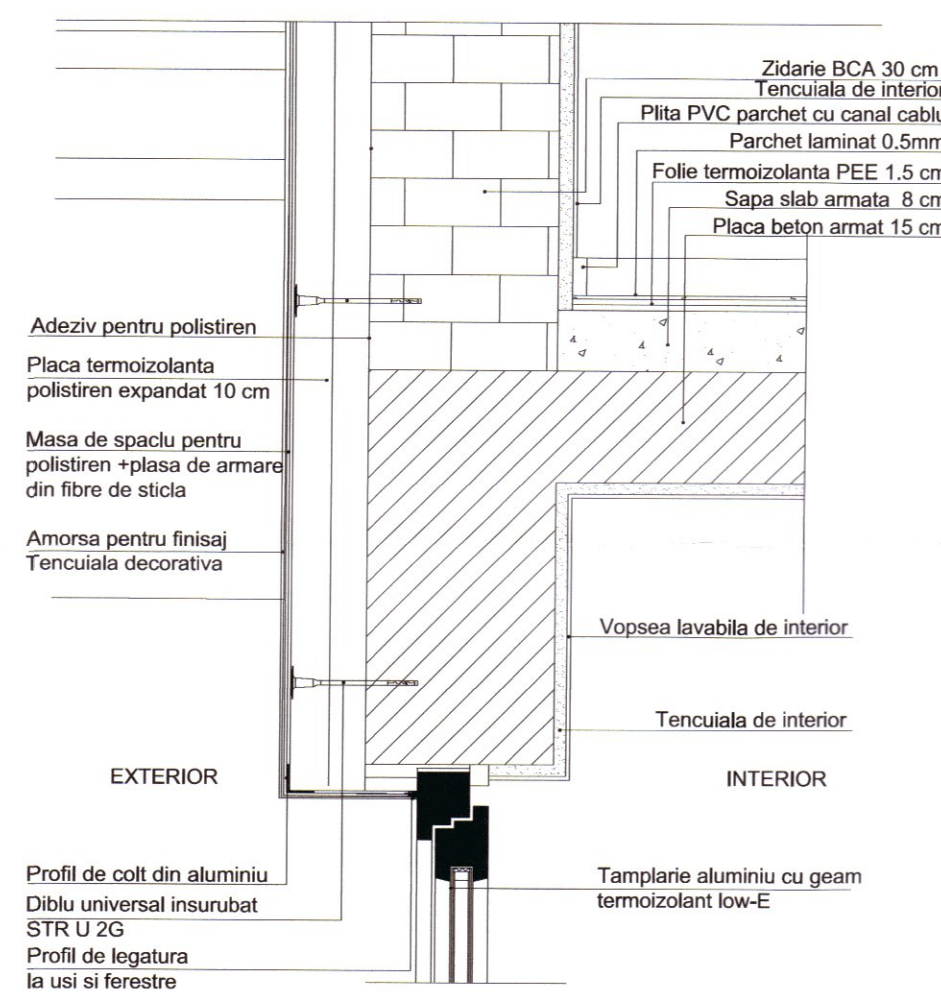

DETALIU PARAPET GEAM

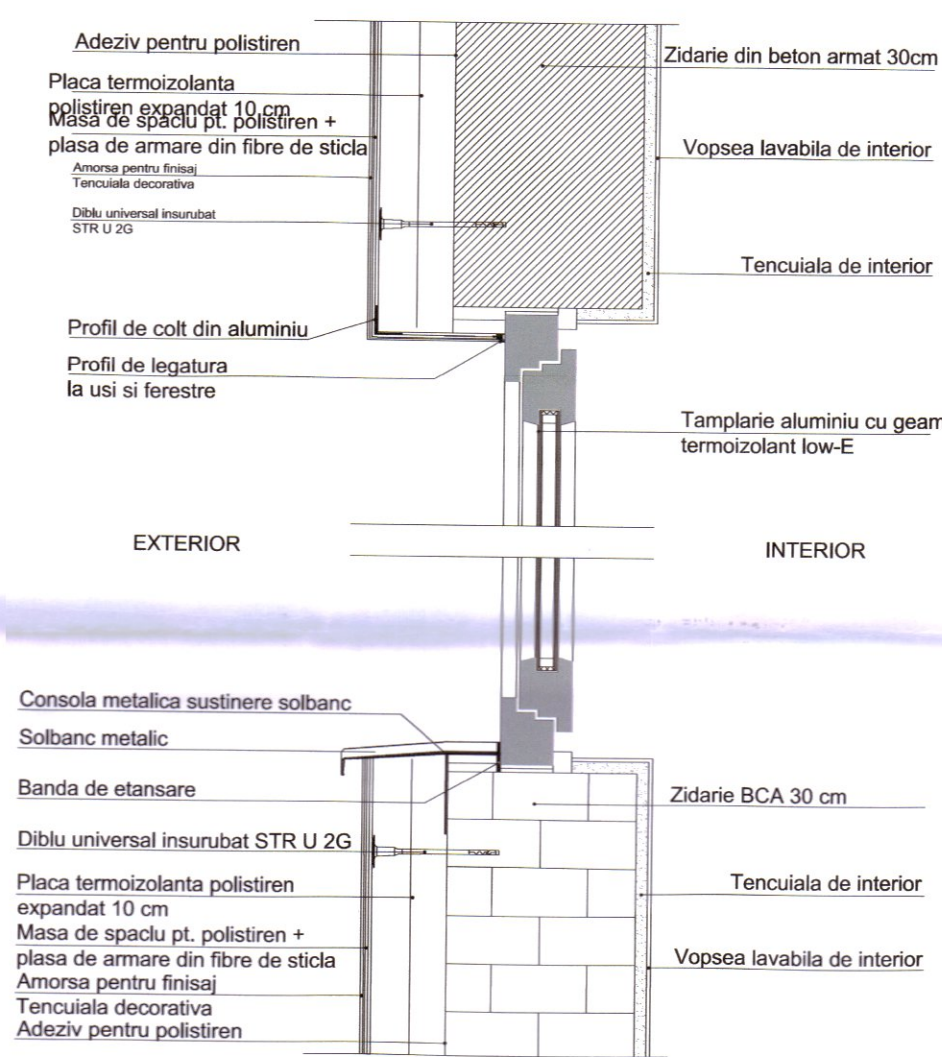


DETALIU PLACA + PERETE INTERIOR

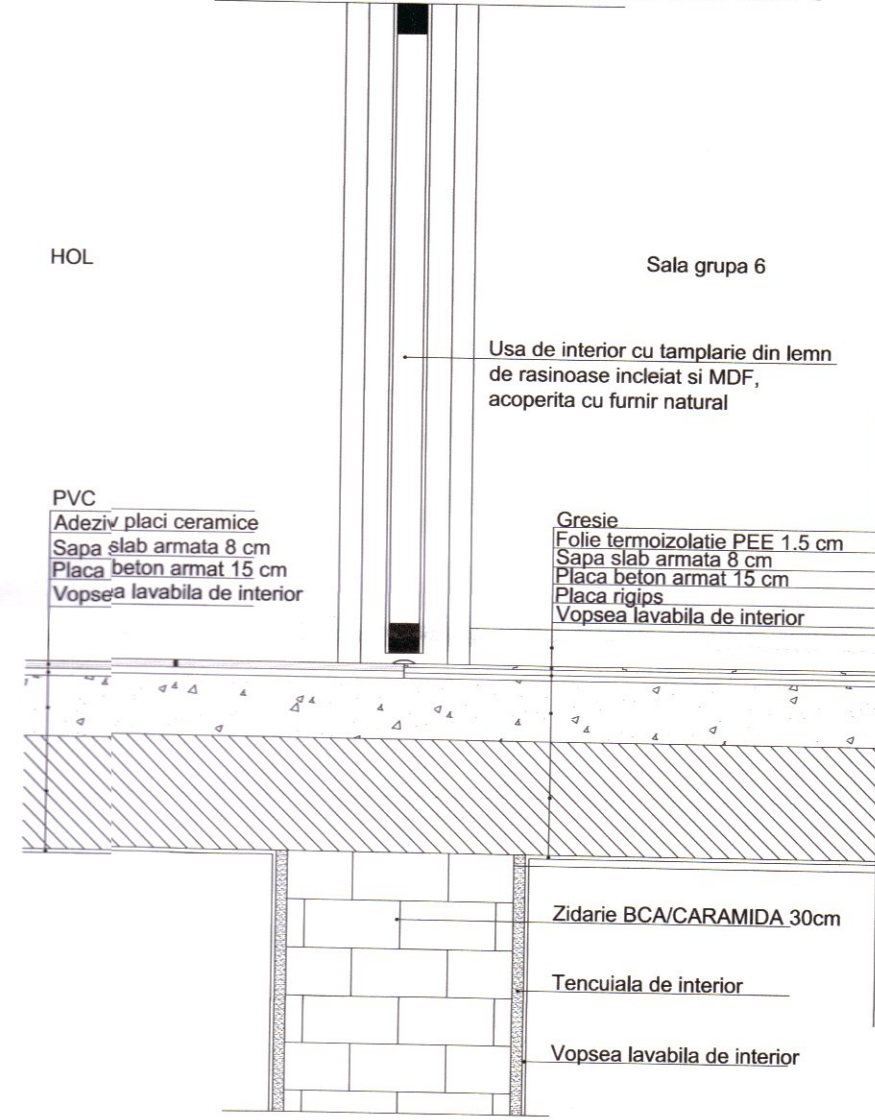


RACORD JGHEAB / ACOPERIS / PERETE / TIMPAN

- 1 BCA/Caramida
- 2 Panou de acoperis
- 3 Structura
- 4 Jgheab exterior*
- 5 Subjgheab*
- 6 Izolatie vata minerala
- 7 Prea plin
- 8 Mascare jgheab*
- 9 Mascare superioara*
- 10 Mascare superioara*
- 11 Aliniere jgheb
- 12 Surub fixare
- 13 Surub fixare
- 14 Piesa suport*
- 15 TC/6N
- 16 Garnitura etansare

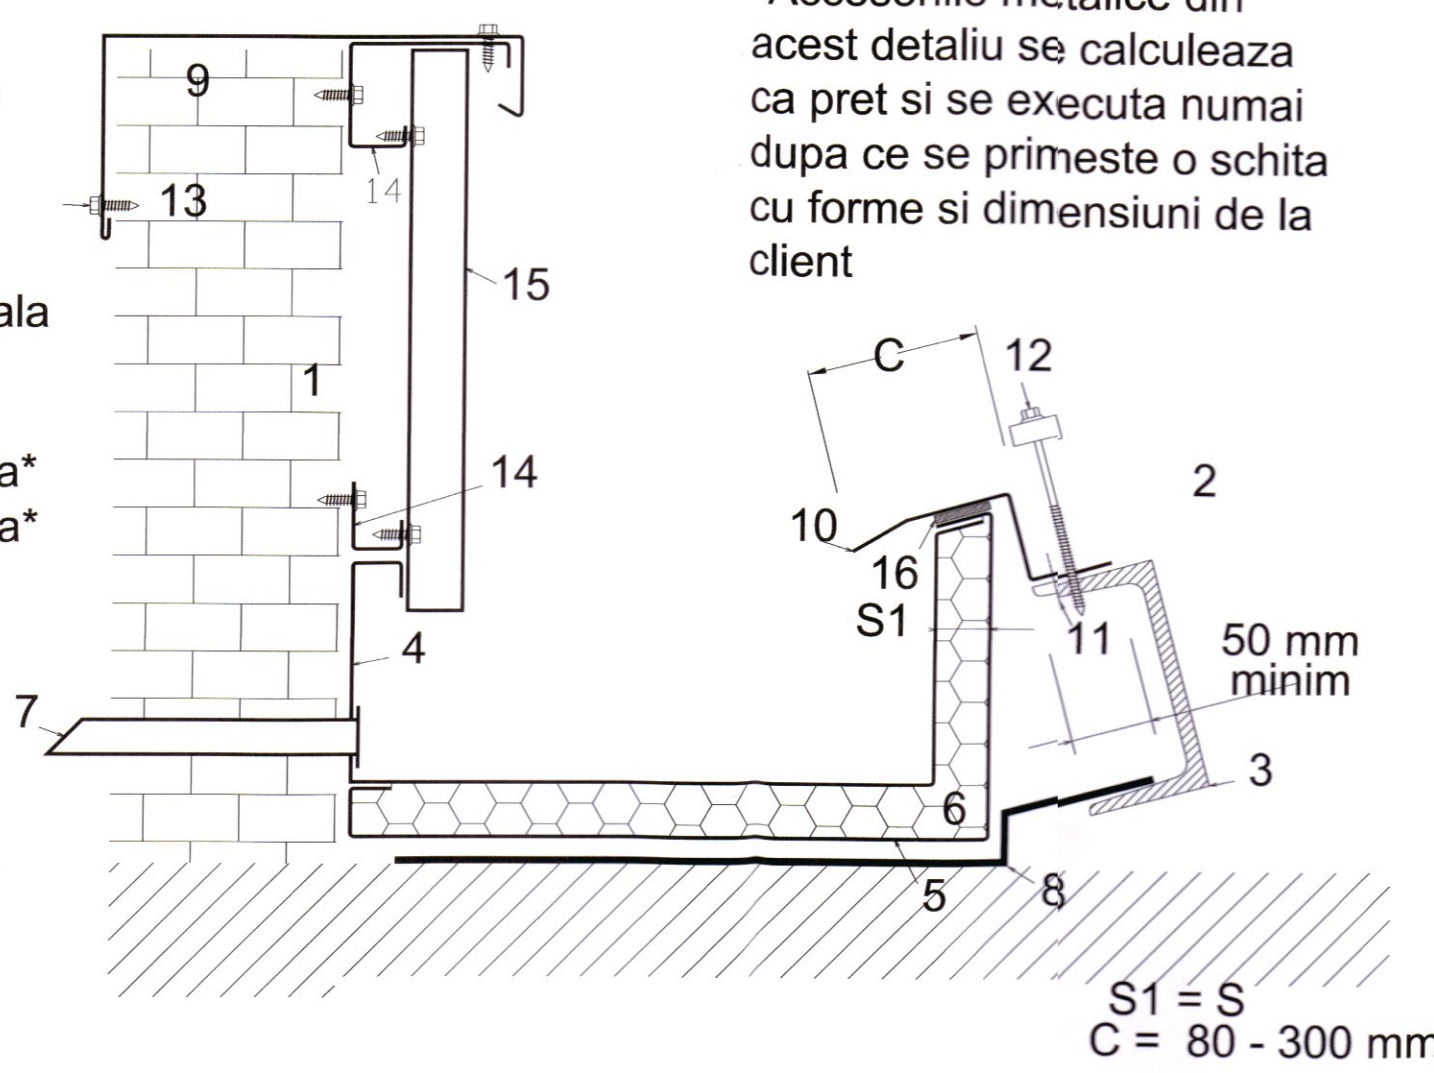

*Accesoriiile metalice din acest detaliu se calculeaza ca pret si se executa numai dupa ce se primeste o schita cu forme si dimensiuni de la client

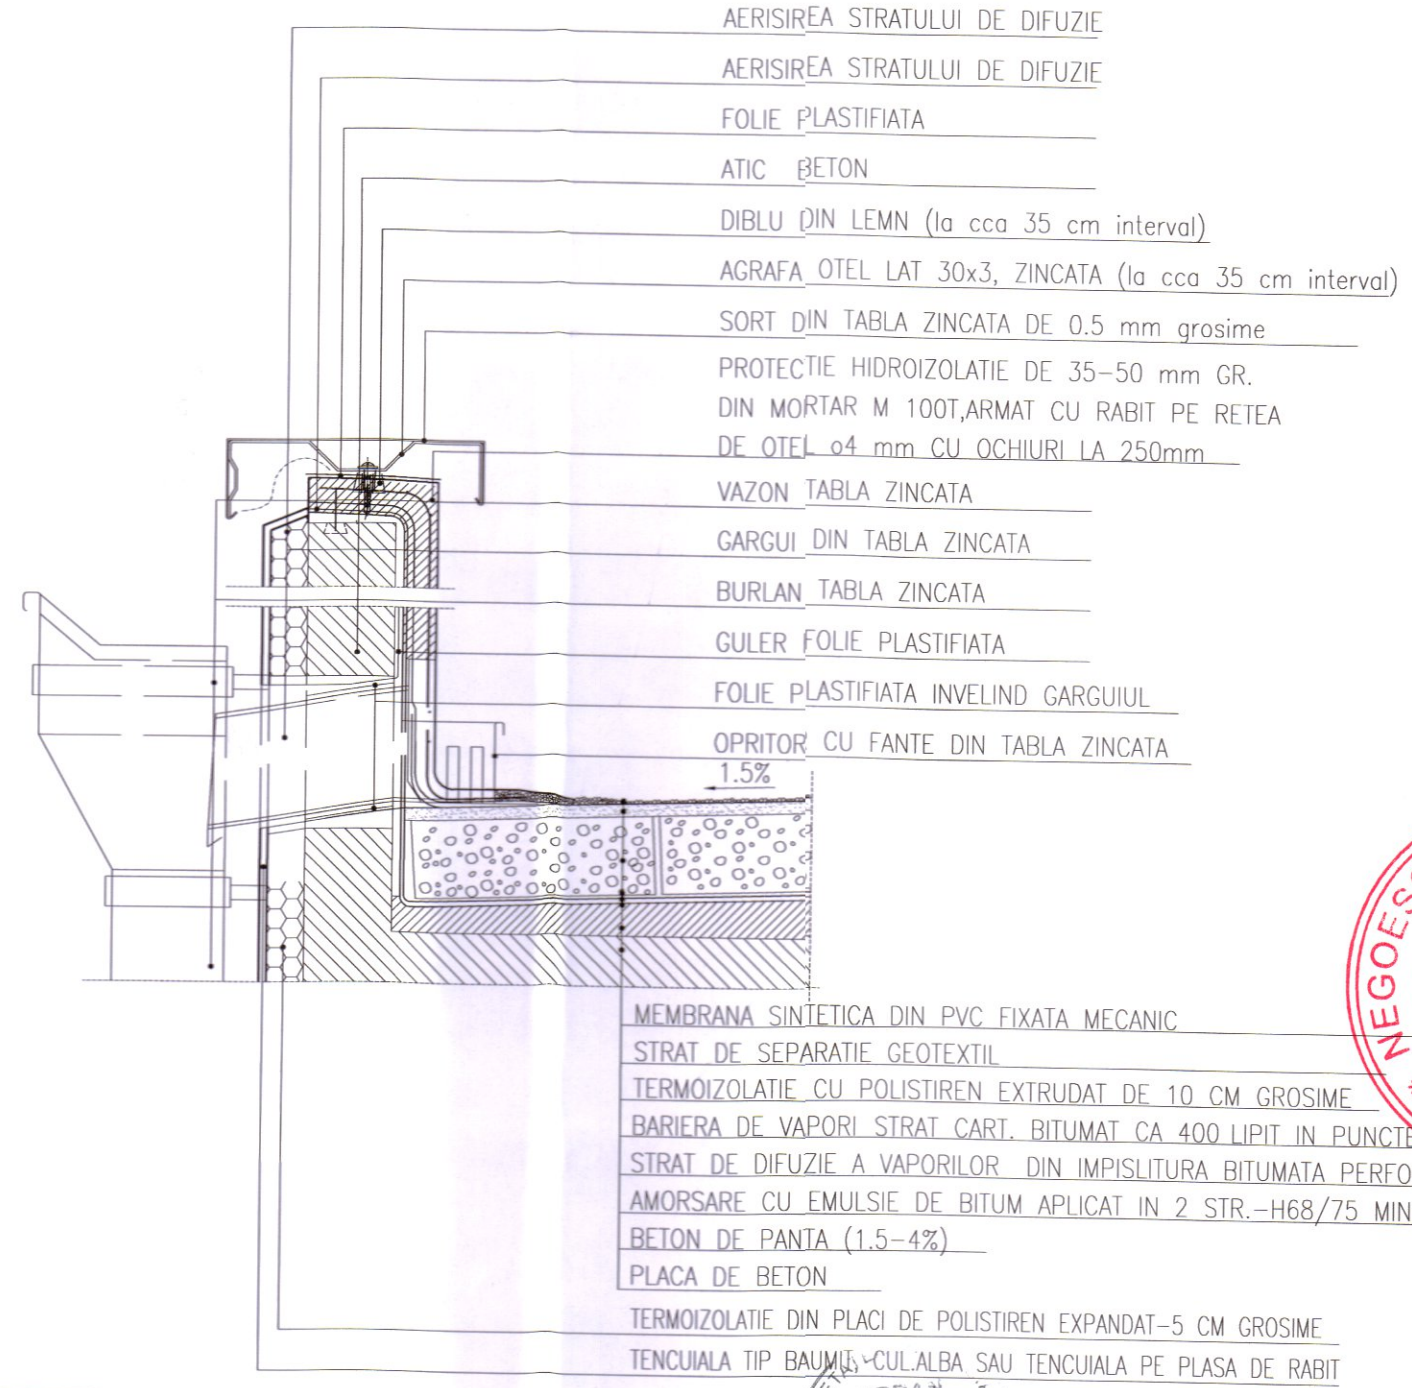

CATEGORIE DE IMPORTANTA C
CLASA III - IMPORTANTA MEDIE
CONFORM NORMATIV P100/2006

UP-Architecture				BENEFICIAR: U.A.T. SCAESTI		Proiect numar: 68.24/UPA
SOCIETATE DE PROIECTARE SI EXECUTIE				OBJECTIV: CONSTRUIRE GRADINITA PARTER IN COMUNA SCAESTI JUDETUL DOLJ		Faza: P.Th.-D.D.E
SEMNTURA				AMPLASAMENT: Com. Scaesti, sat Scaesti, nr. cad. 30703 jud.Dolj		Plansa numar: A-08
SC: 1/10				TITLUL PAGINA: DETALII DE EXECUTIE		
DATA: 02/2025						
Desenat: urb. Liviu Dumitru IŞPASOIU						
Proiectat: arh. Sorin Puiu BARLAN						
Self proiect: arh. Sorin Puiu BARLAN						