




MUNICIPIUL GALATI



Legenda

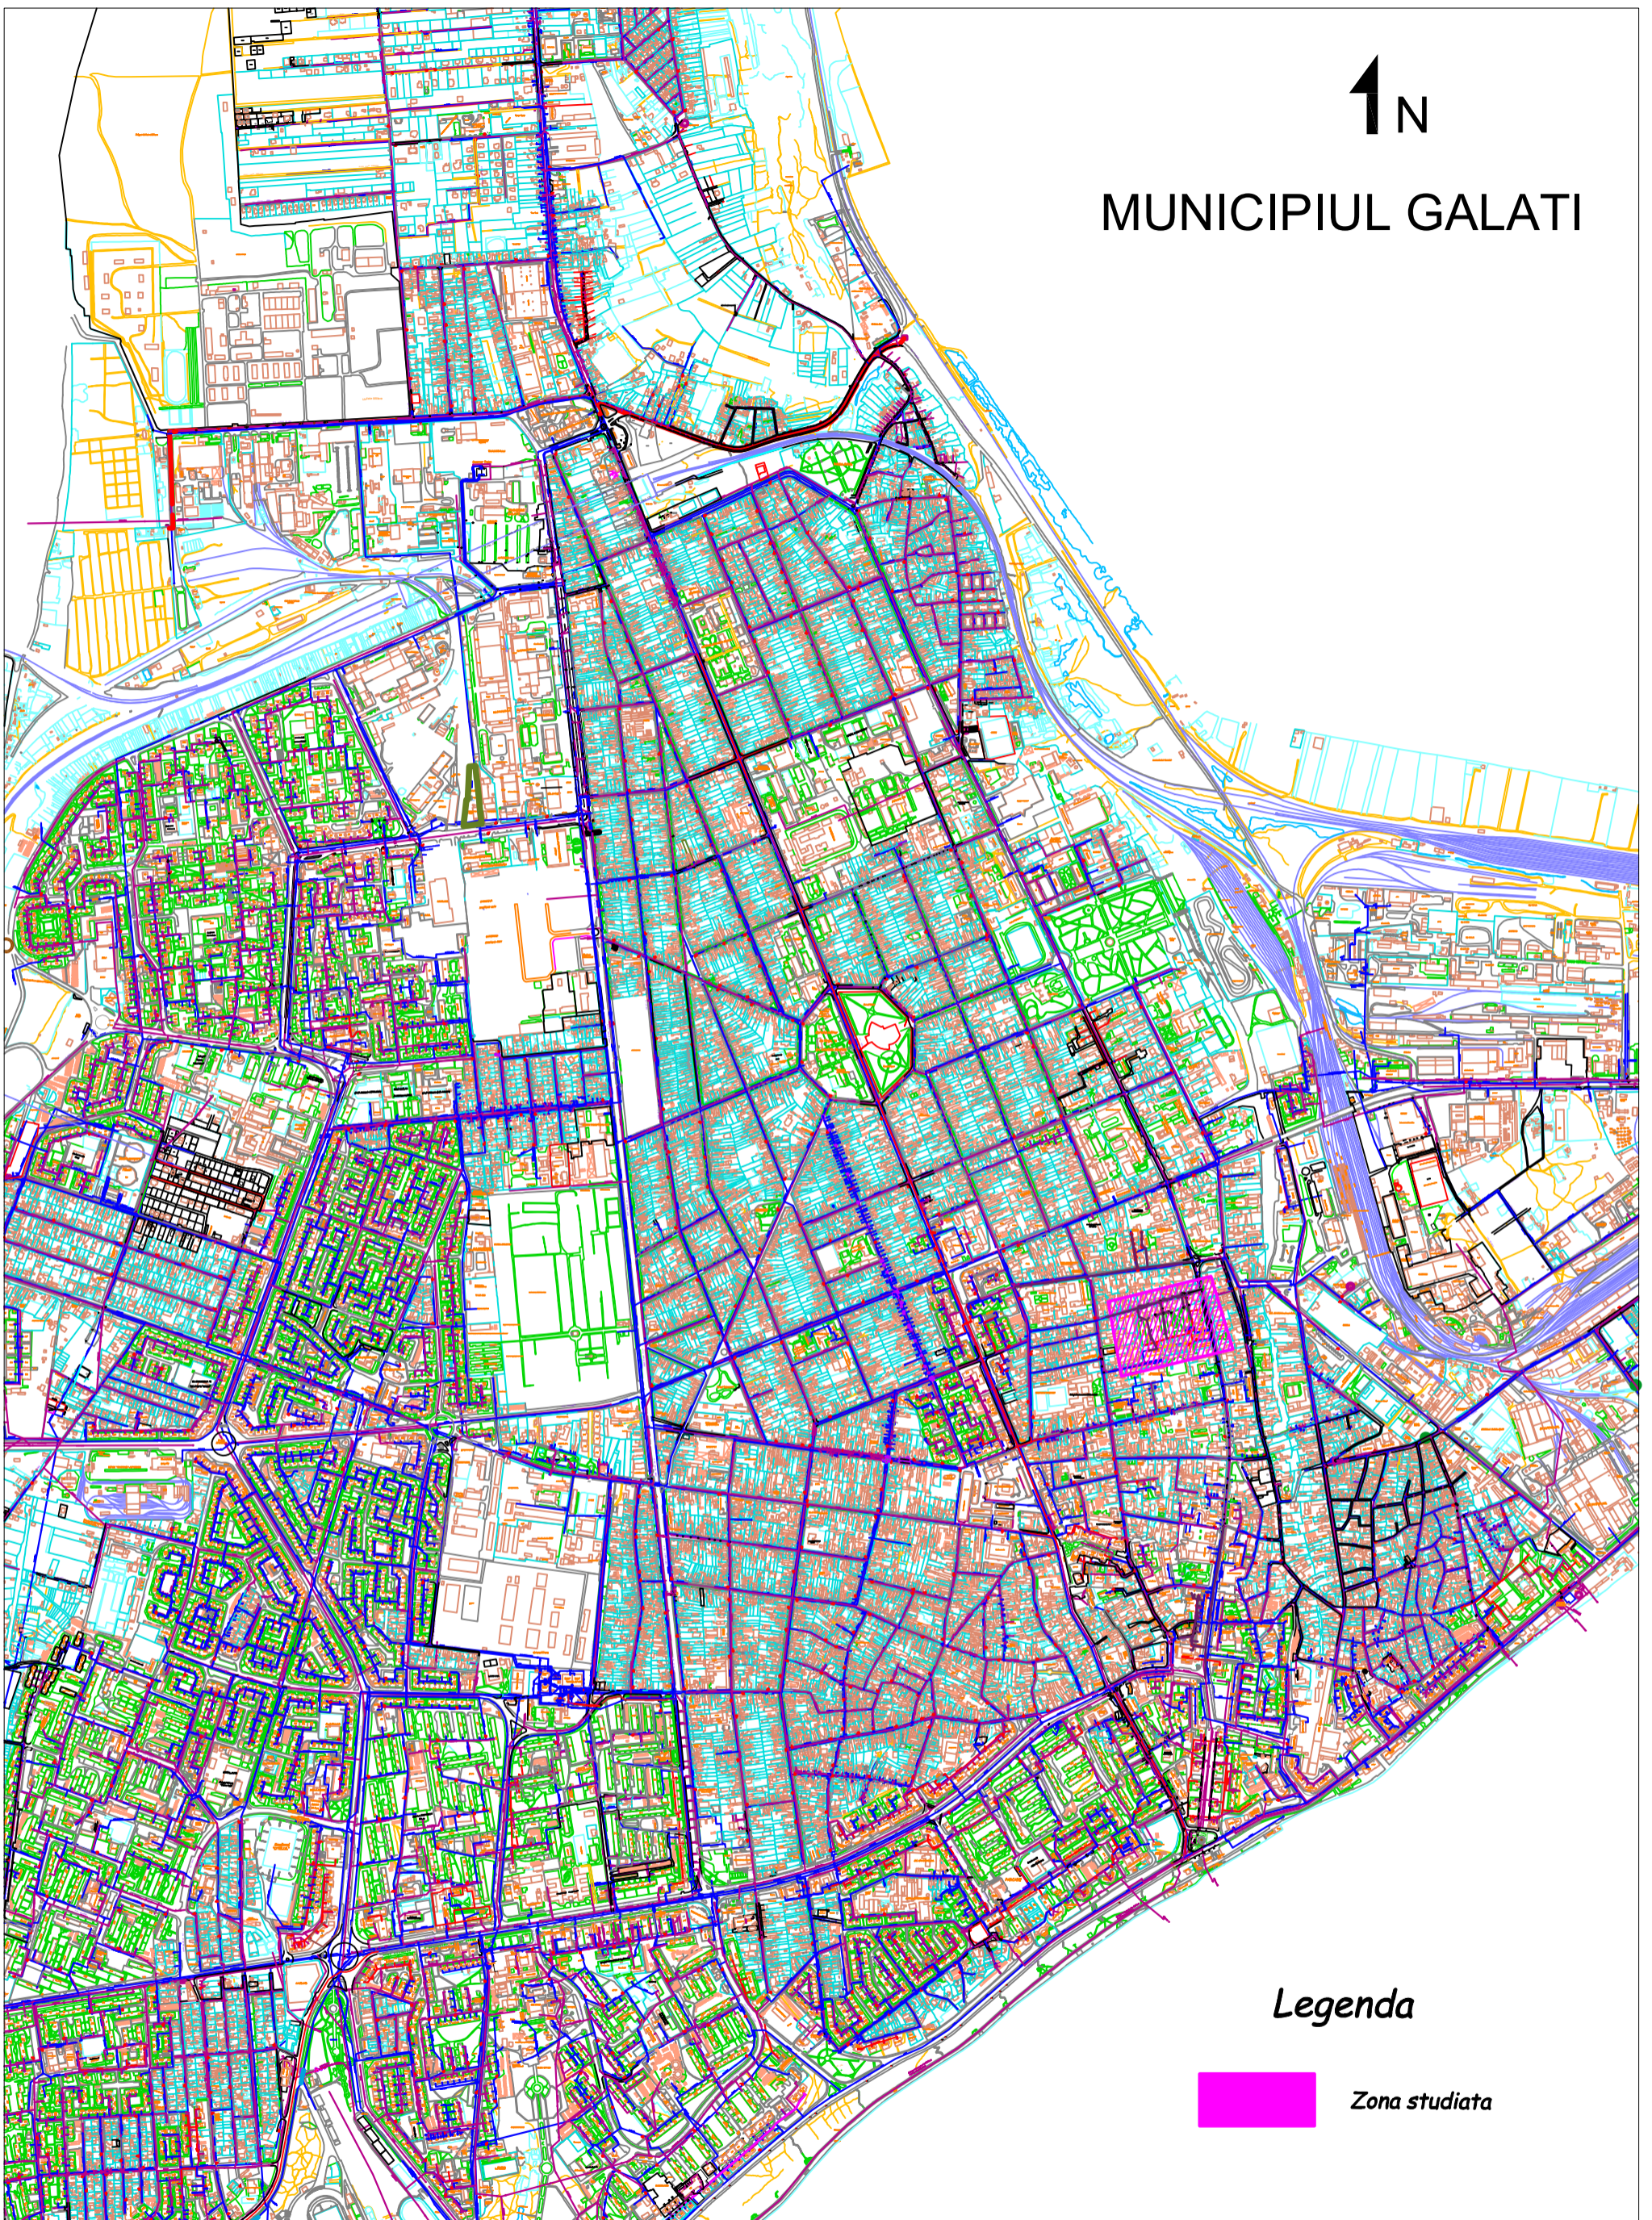

Zona studiata

Director Tehnic - Productie: ing. Liviu N. Cristea

APA CANAL S.A. Galati Departament Tehnic Proiectare		Proiect: <i>Reabilitare retea canalizare aferenta bloc A,B,C , zona Parfumul Teilor</i>	Proiect nr. 2025
		Beneficiar: SC APA CANAL S.A. GALATI	
		Ampl.: Municipiul GALATI	
Sectia 1 Canal.	ing. D. Zaharia	Scara	Plansa nr. 1
Desenat	ing. A. Chitiga		
Verificat	ing. C.Gradisteanu	Data 2025	Faza C.S.
Aprobat	ing. V.State		