




LEGENDA:	
Limita imobile studiate	
Limita de proprietate	
Caldiri deservite de retea termica	
Rigola betonata	
Margine parte carosabila	
Ax drum	
Sant	
Stalp beton	
Canal	
Cutie conexiune	
Pod/subtraversare	
Rau	
Punct fix (masiv din beton)	
Camine vane	
Conducta OL preizolata tur/retur	
Zona sapatura pentru conducte	
Subtraversare drum comunal/DN	

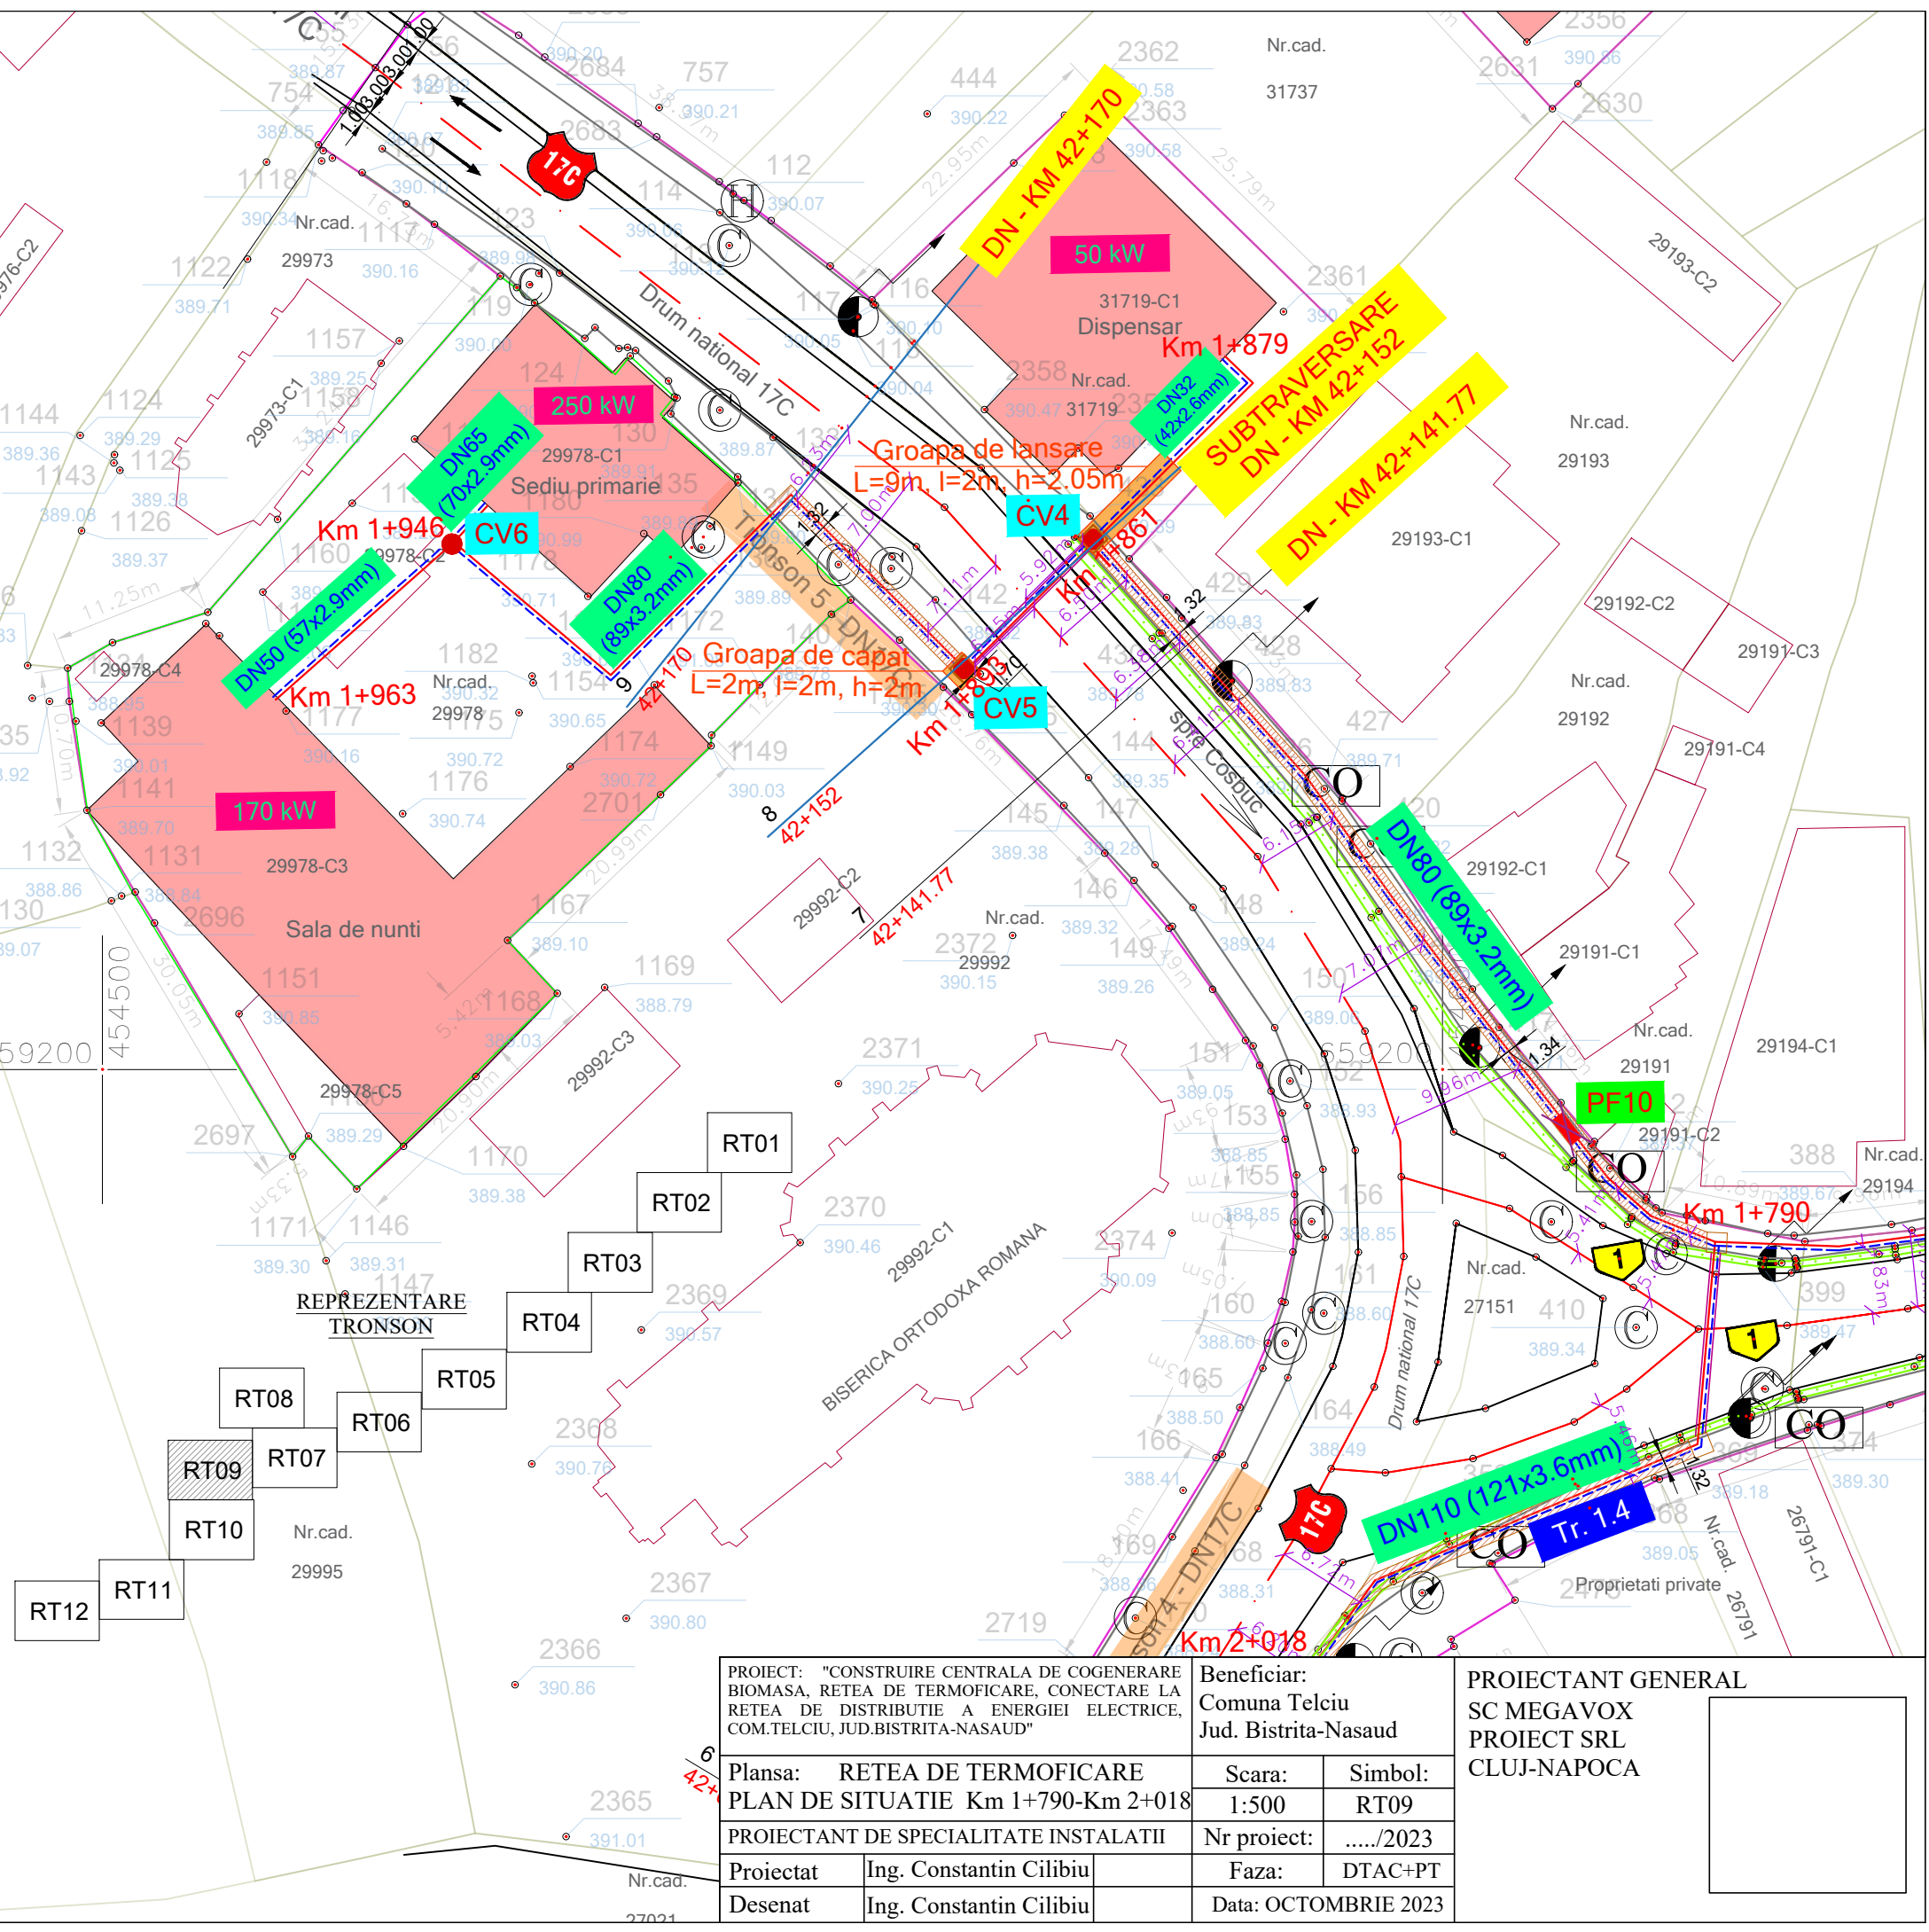

PROIECT: "CONSTRUIRE CENTRALA DE COGENERARE BIOMASA, RESEA DE TERMOFICARE, CONECTARE LA RESEA DE DISTRIBUTIE A ENERGIEI ELECTRICE, COM.TELCIU, JUD.BISTRITA-NASAUD"		Beneficiar: Comuna Telciu Jud. Bistrita-Nasaud	
Plansa: RESEA DE TERMOFICARE PLAN DE SITUATIE Km 1+790-Km 2+018		Scara: 1:500	Simbol: RT09
PROIECTANT DE SPECIALITATE INSTALATII		Nr proiect: ...../2023	
Proiectat	Ing. Constantin Cilibiu	Faza:	DTAC+PT
Desenat	Ing. Constantin Cilibiu	Data:	OCTOMBRIE 2023

PROIECTANT GENERAL SC MEGA VOX PROIECT SRL CLUJ-NAPOCA	
---	--