




DN - KM 41+761.50

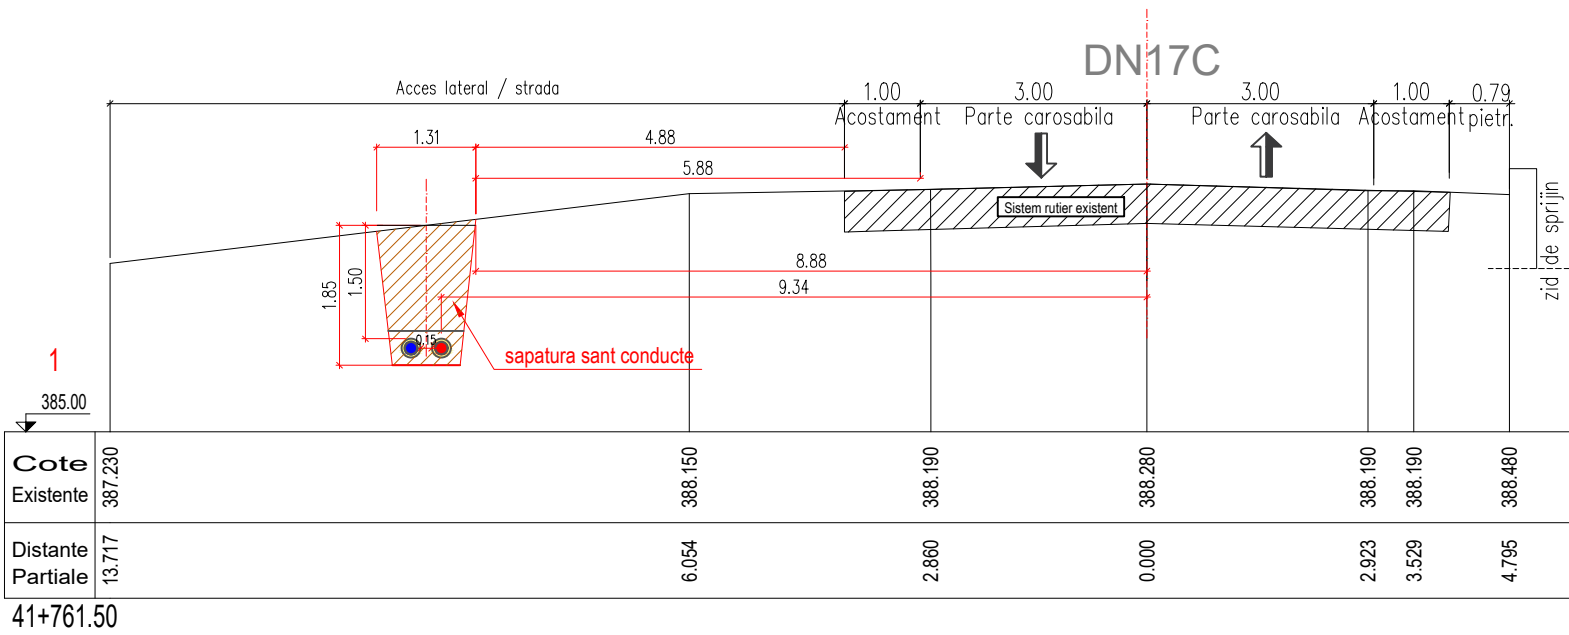

DN - KM 41+817.74

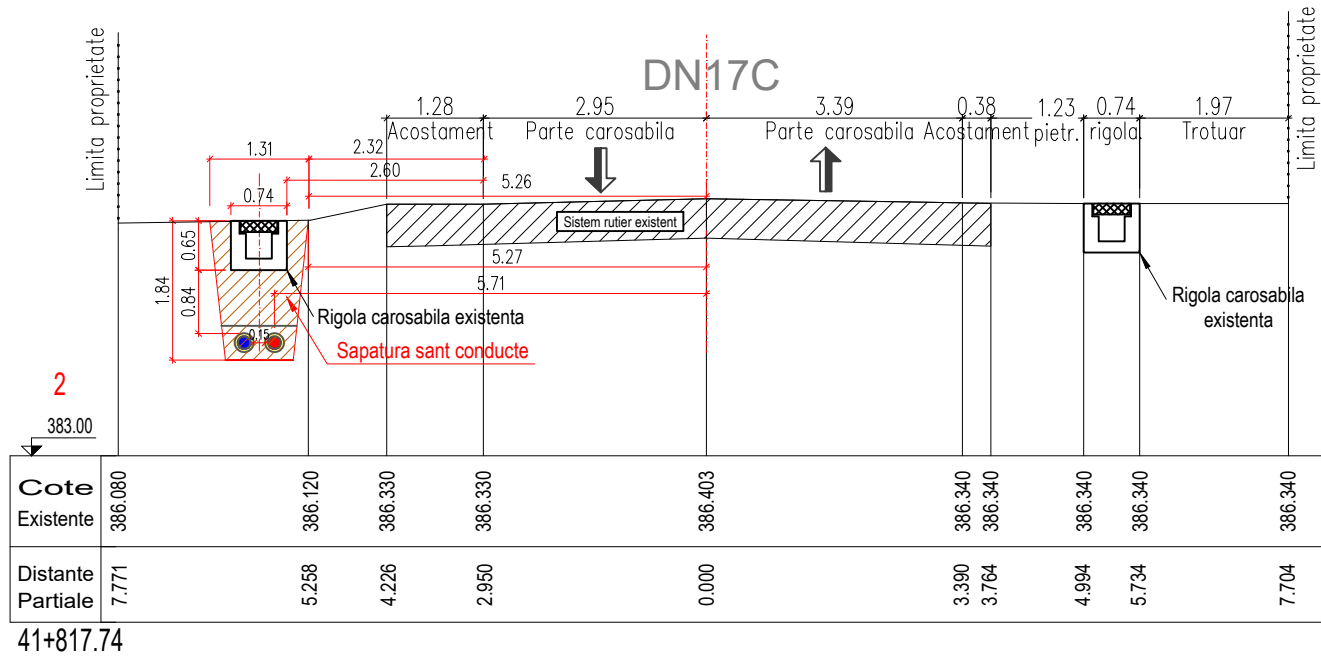

DN - KM 41+832.48

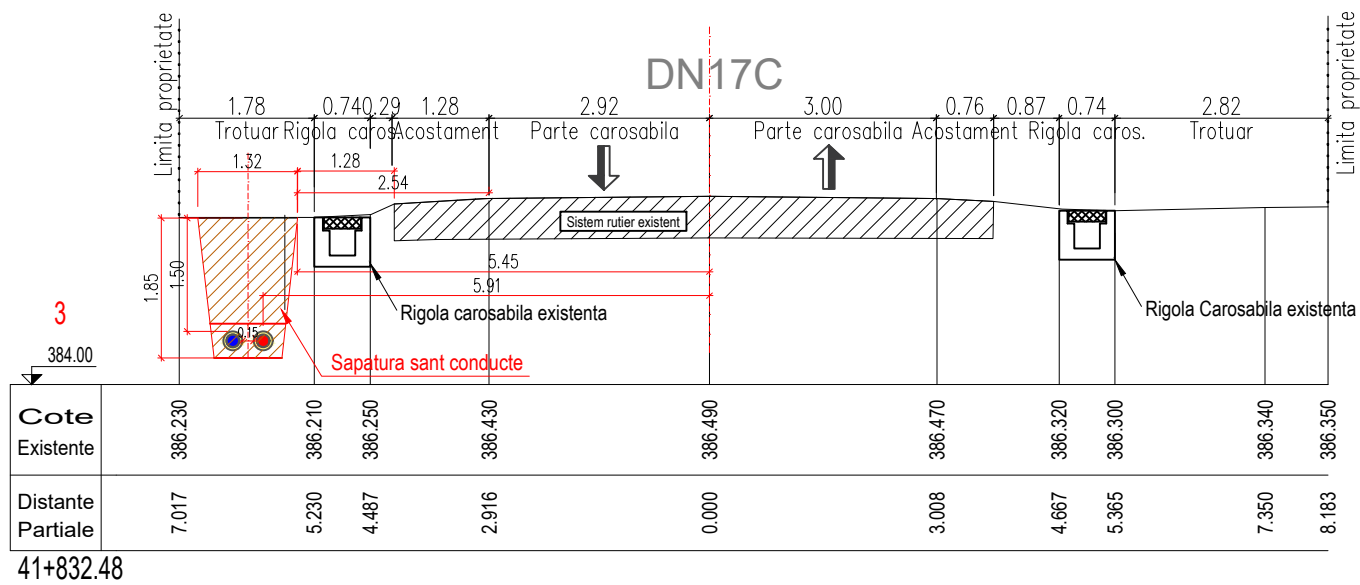

PROIECT: "CONSTRUIRE CENTRALA DE COGENERARE BIOMASA, RETEA DE TERMOFICARE, CONECTARE LA RETEA DE DISTRIBUTIE A ENERGIEI ELECTRICE, COM.TELCIU, JUD.BISTRITA-NASAUD"

Beneficiar:
Comuna Telciu
Jud. Bistrita-Nasaud

PROIECTANT GENERAL
SC MEGAVOX
PROIECT SRL
CLUJ-NAPOCA

Plansa: RETEA DE TERMOFICARE
PROFILE TRANSVERSALE DN - 1, 2, 3

Scara: 1:100
Simbol: RT13

PROIECTANT DE SPECIALITATE INSTALATII

Nr proiect:/2023

Proiectat Ing. Constantin Cilibiu

Faza: DTAC+PT

Desenat Ing. Constantin Cilibiu

Data: OCTOMBRIE 2023