

PLAN DE SITUATIE PE SUPORT TOPOGRAFIC

Judetul:Olt

Unitatea administrativ-teritoriala: SERBANESTI

Cod SIRUTA:

Adresa corpului de proprietate:

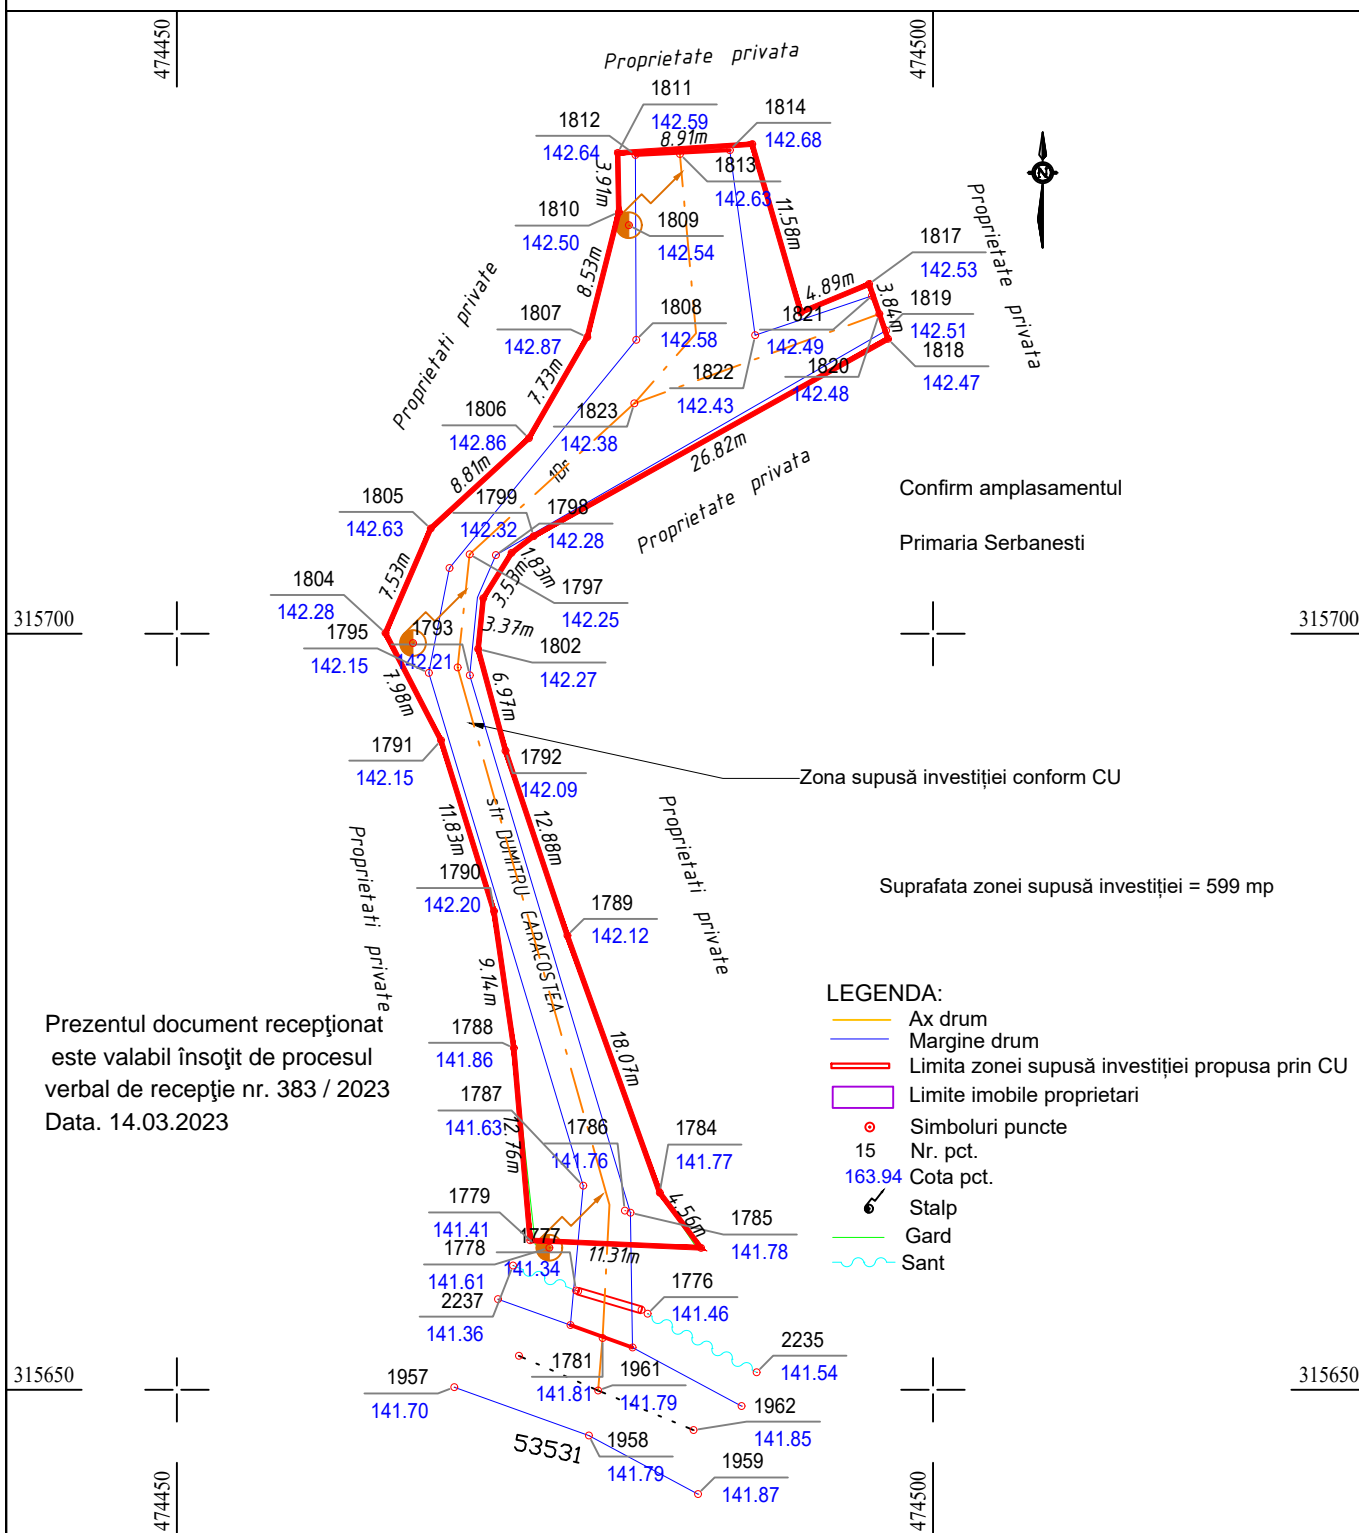
Comuna Serbanesti, sat Serbanestii de Sus ,str Dumitru Caracostea, jud. Olt



Intravilan Scara 1:500

Numele si prenumele beneficiarului:

COMUNA SERBANESTI

Adresa : sat Serbanesti , str Dumitru Popovici, nr
139, jud. Olt



PFA DRAGUT GHEORGHE MUN. SLATINA Str. Zmeurei, Nr. 6 Tel/Fax: 0349/40.11.40; Mobil: 0769/29.54.00			DATA: FEB 2023	BENEFICIAR: COMUNA SERBANESTI	PROIECT Nr.158/202
			PROIECTIE: STEREO 70	Titlu proiect: MODERNIZARE DRUMURI LOCALE IN COMUNA SERBANESTI	FAZA: P.A.C.
			REFERINTA: MAREA NEAGRA		
Masurat	ING. DRAGUT GH.		SCARA: 1:500	Titlu plansa: PLAN TOPOGRAFIC	PLANSA T1
Prelucrat CAD	ING. DRAGUT GH.				
Verificat	ING. DRAGUT GH.	