


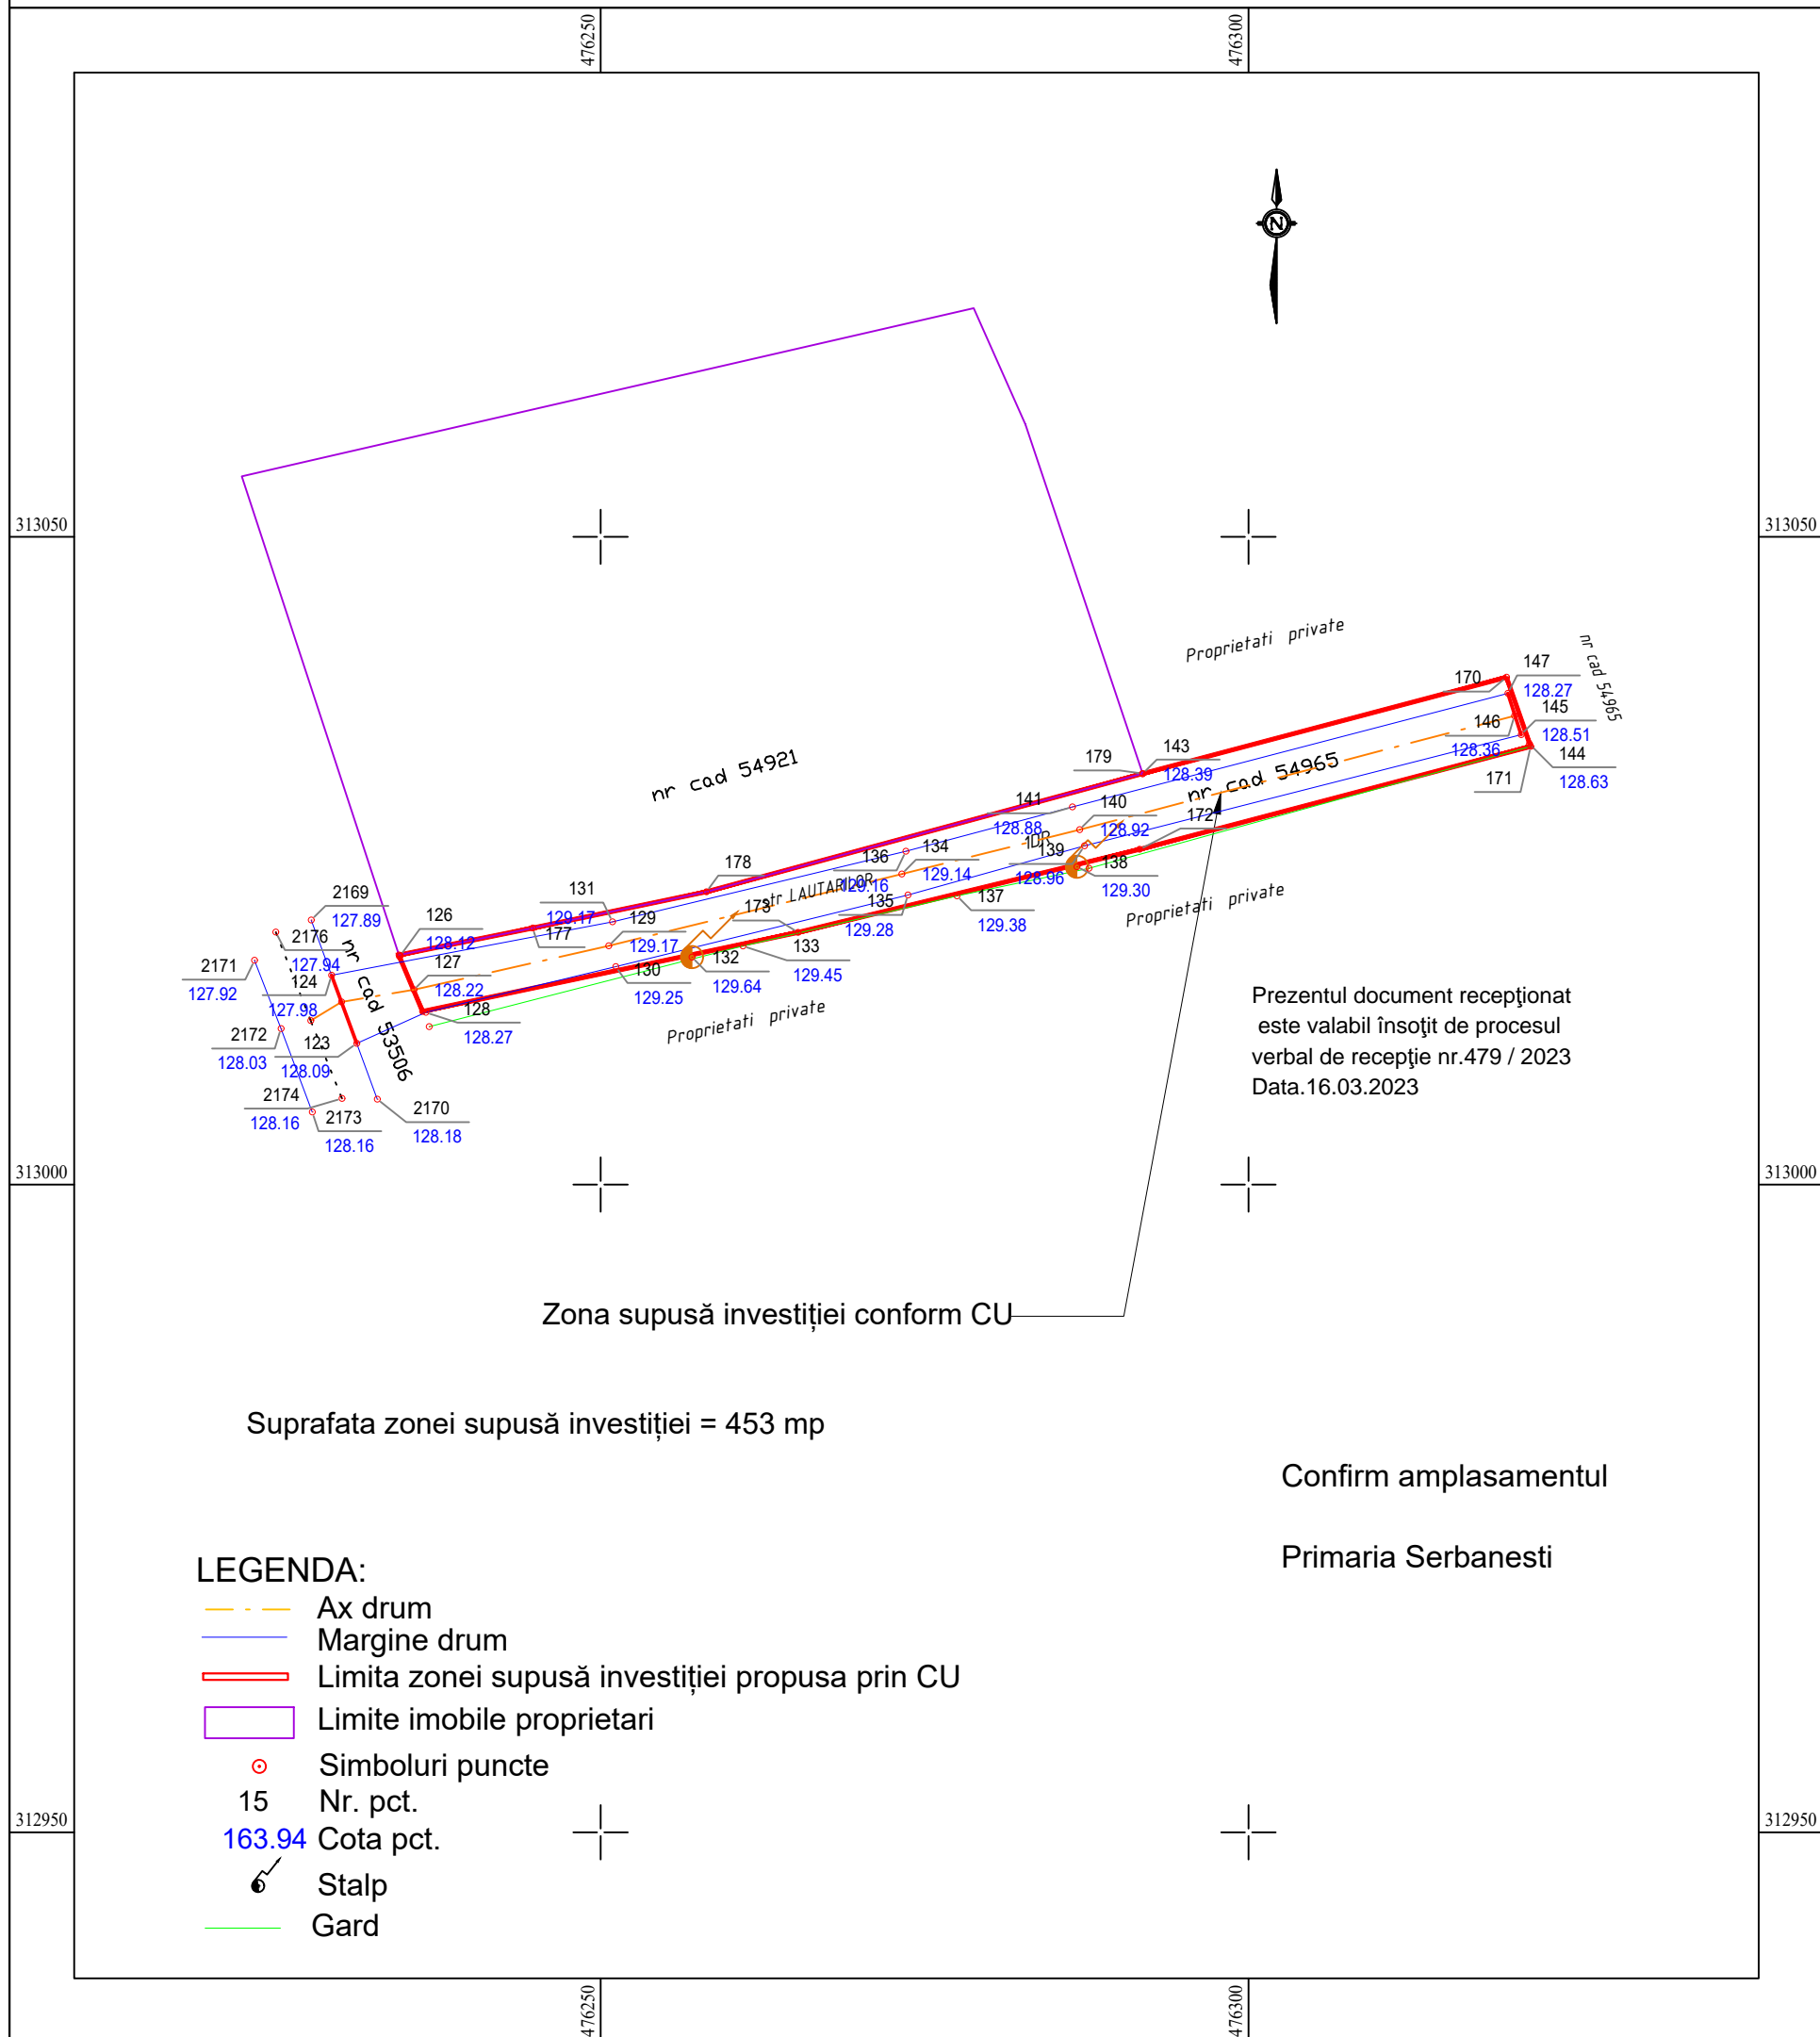

Intravilan Scara 1:500

Adresa : sat Serbanesti , str Dumitru Popovici, nr
139, jud. Olt



<div>PFA DRAGUT GHEORGHE</div> <div>MUN. SLATINA Str. Zmeurei, Nr. 6</div> <div>Tel/Fax: 0349/40.11.40; Mobil: 0769/29.54.00</div>			<div>DATA:</div> <div>FEB 2023</div>	<div>BENEFICIAR:</div> <div>COMUNA SERBANESTI</div>	<div>PROIECT</div> <div>Nr.158/2022</div>
			<div>PROIECTIE:</div> <div>STEREO 70</div>	<div>Titlu proiect:</div> <div>MODERNIZARE DRUMURI LOCALE IN COMUNA SERBANESTI</div>	<div>FAZA:</div> <div>P.A.C.</div>
			<div>REFERINTA:</div> <div>MAREA NEAGRA</div>		
			<div>SCARA:</div> <div>1:500</div>		
Masurat	ING. DRAGUT GH.				
Prelucrat CAD	ING. DRAGUT GH.				
Verificat	ING. DRAGUT GH.	