


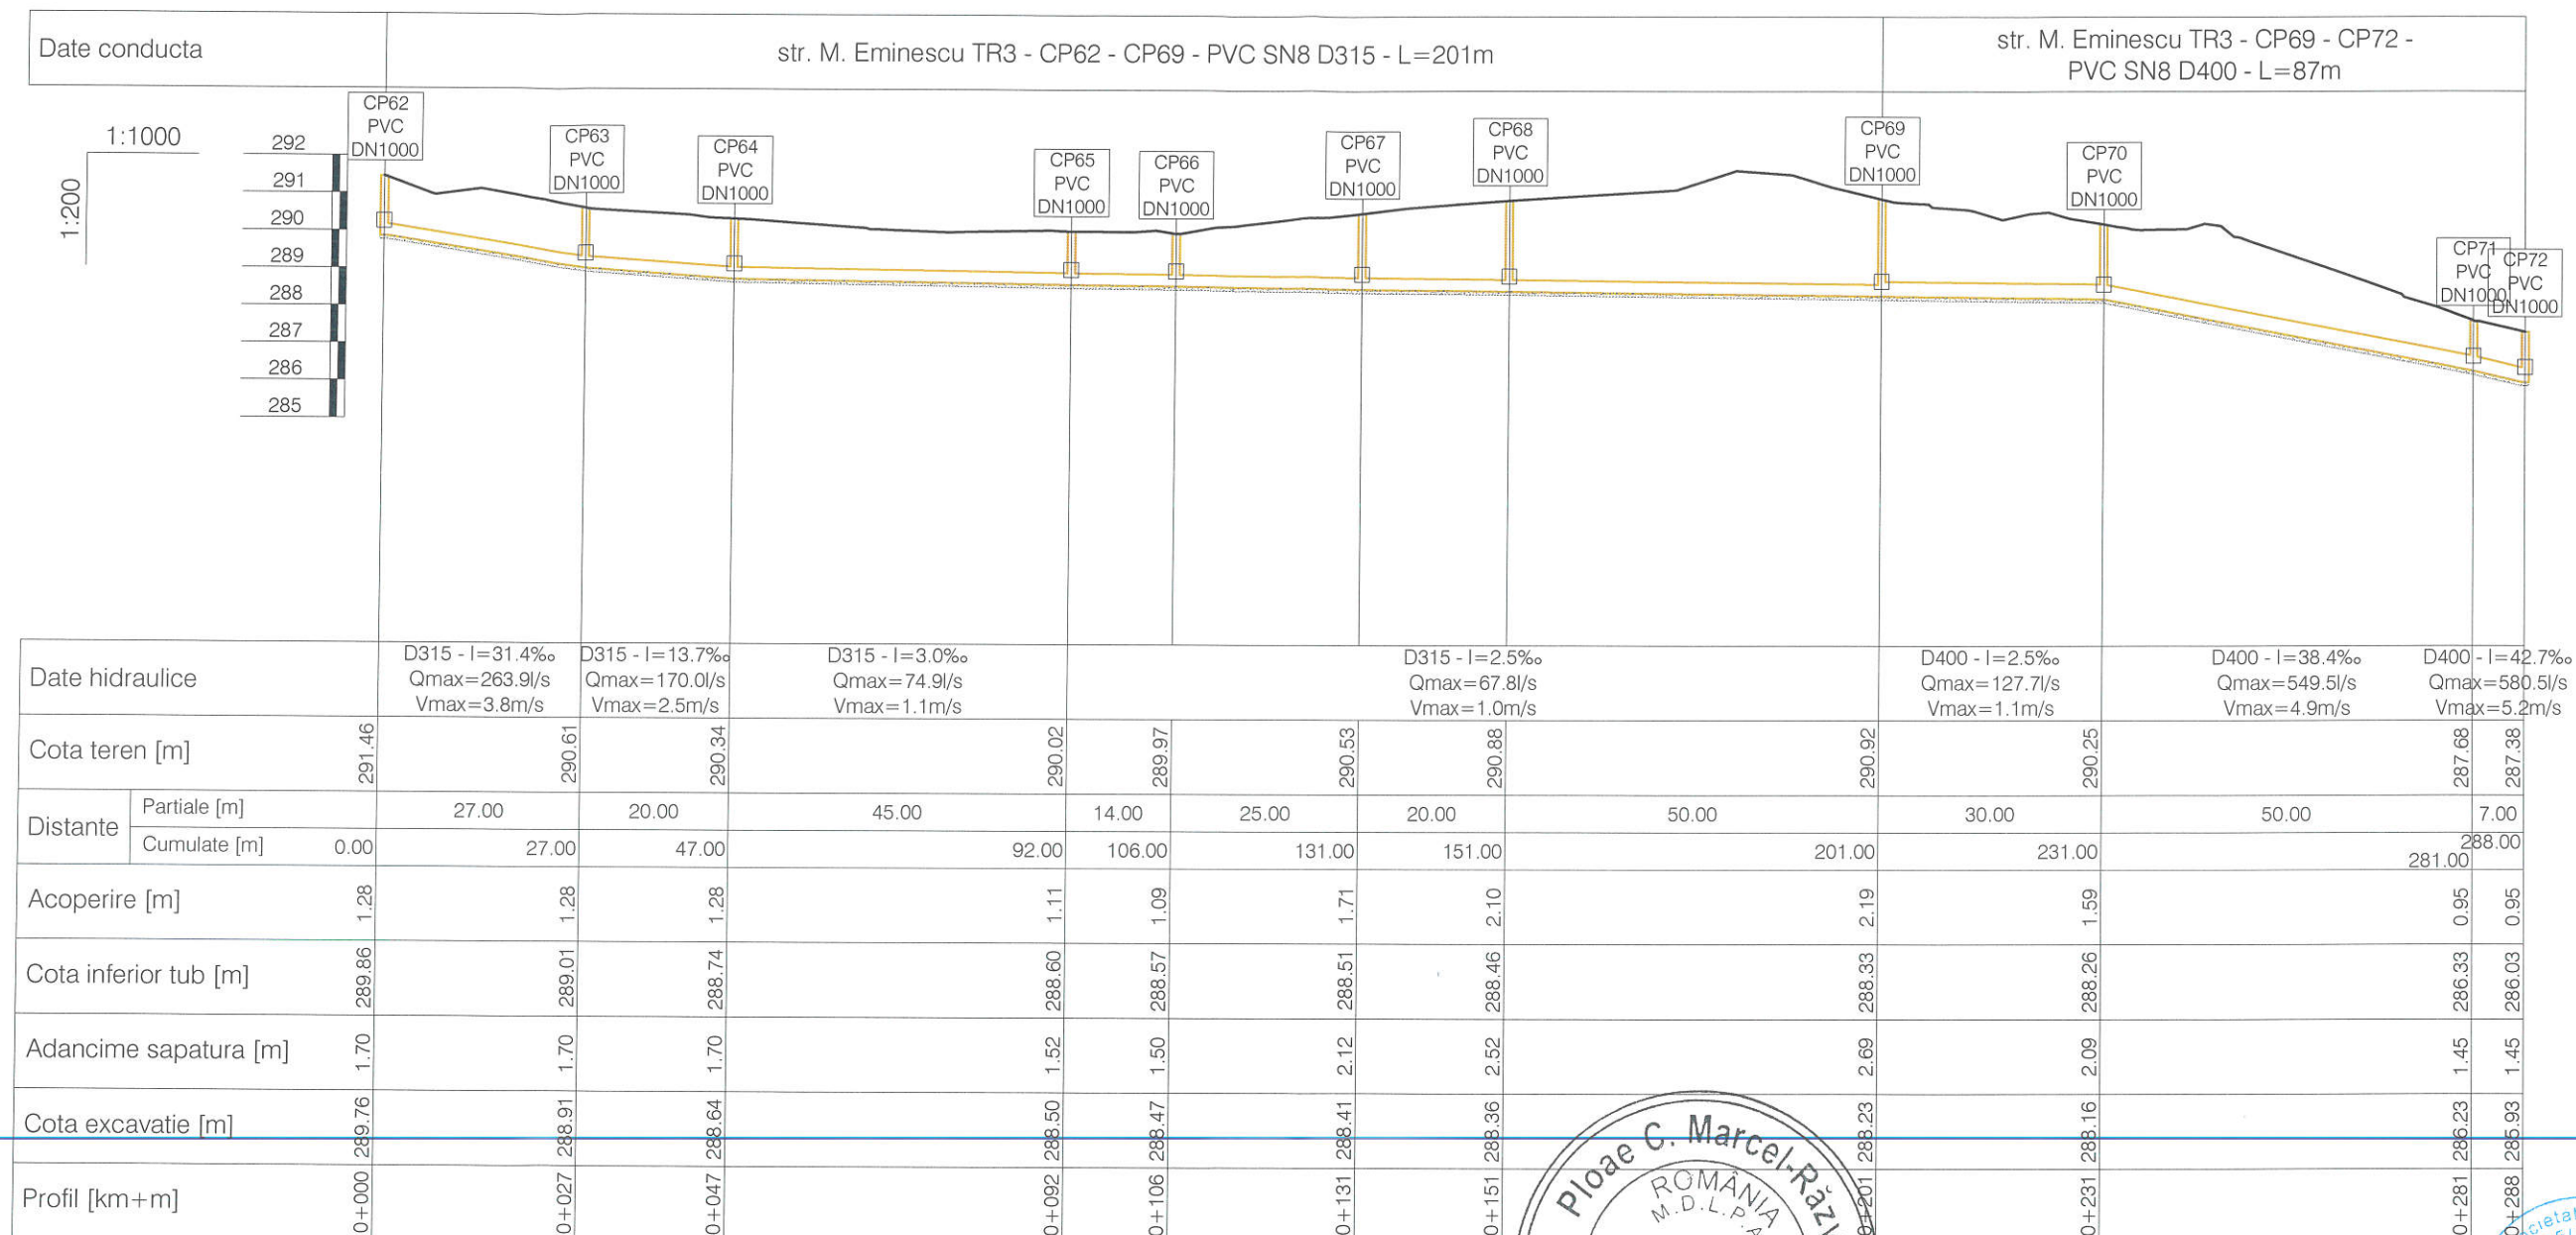

VERIFICATOR	Ploae R	Is	Referat nr.	17/15.11.2022
VERIFICATOR/EXPERT		SEMNTURA	CERINTA	REFERAT / EXPERTIZA NR. / DATA
Asocierea S.C. RONO AQUA S.R.L. Oradea, str. Aluminei, nr.1, bl.C31, ap.26, tel:0745134594, fax: 0374009457 si	S.C. STARCOM EXIM S.R.L. Cluj-Napoca, str.Locomotivei,nr.4 tel/fax. 0264 433217	Beneficiar:	MUNICIPIUL ZALAU	Proiect nr. 1440/2022
SPECIFICATIE	NUME	SEMNTURA	Scara: 1:1000 1:200	Titlu proiect: MODERNIZARE CORIDOR DE MOBILITATE URBANA STR.VALEA MITII-STR.MIHAI EMINESCU DIN MUNICIPIUL ZALAU
SEF PROIECT	Ing. Balogh Soos Csaba			Faza: PT+DE+CS
PROIECTANT	Ing. Varadi Zsolt		Data: 2022	Titlu plansa: PROFIL LONGITUDINAL CANALIZARE PLUVIALA STR. MIHAI EMINESCU TR3
DESENAT	Ing. Rocaci Vlad			Plansa nr. 16/AC