

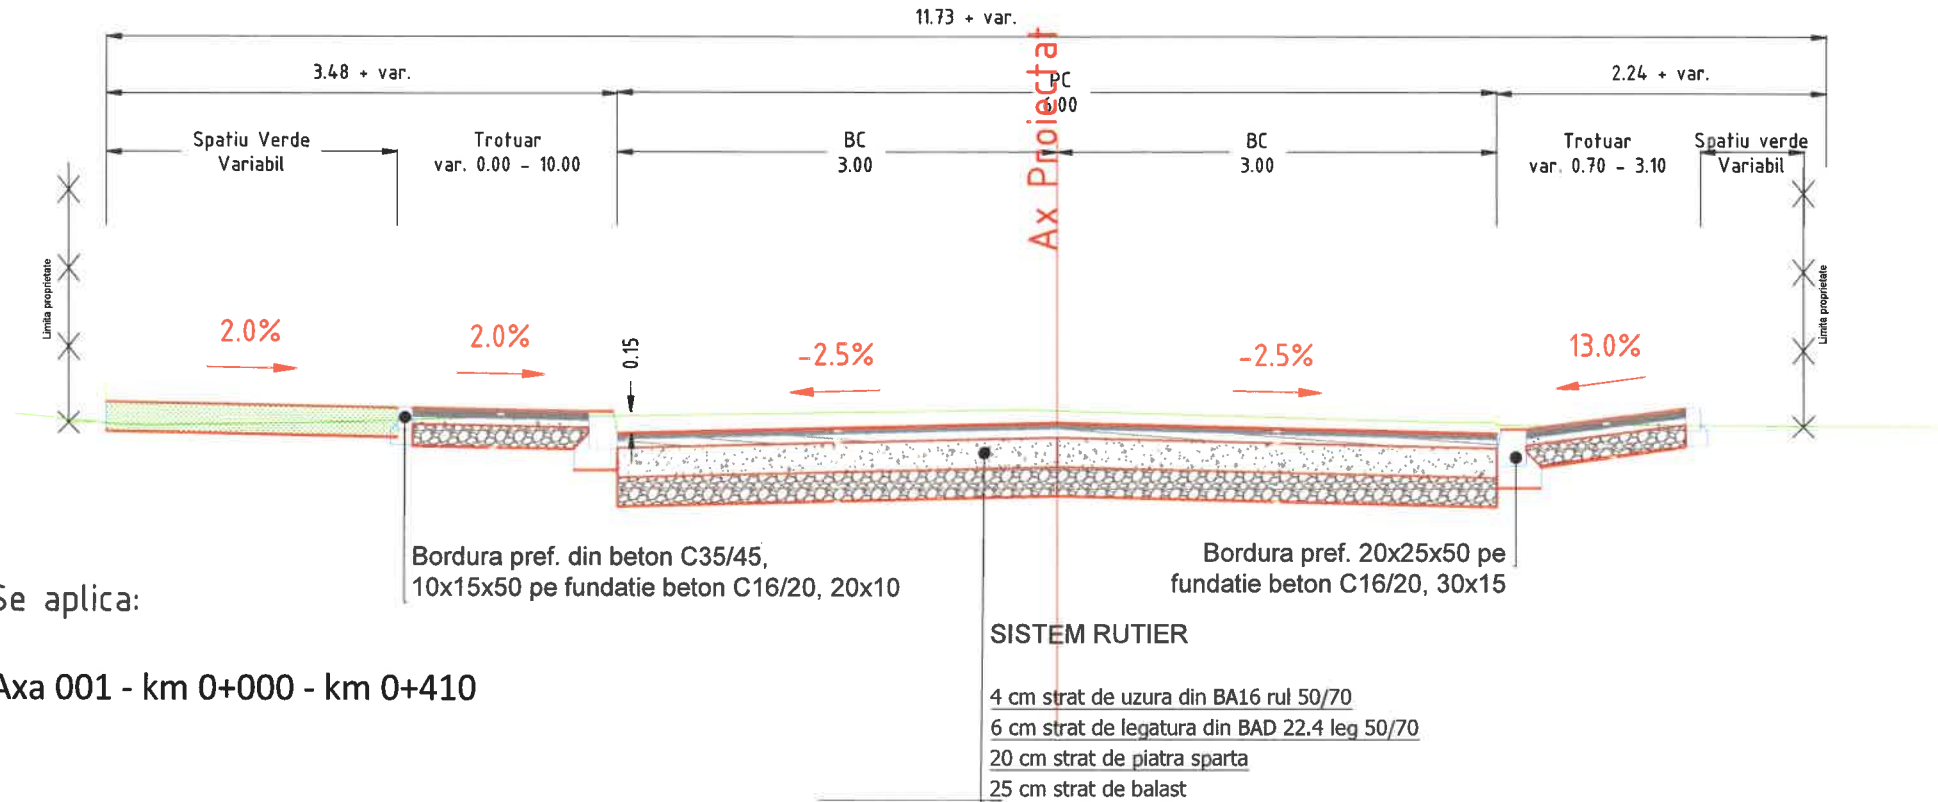


Profil Transversal Tip 1  
scara 1:50

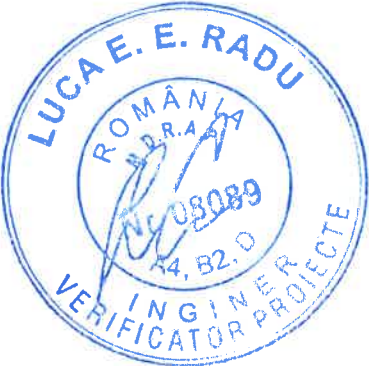


Se aplica:  
Axa 001 - km 0+000 - km 0+410

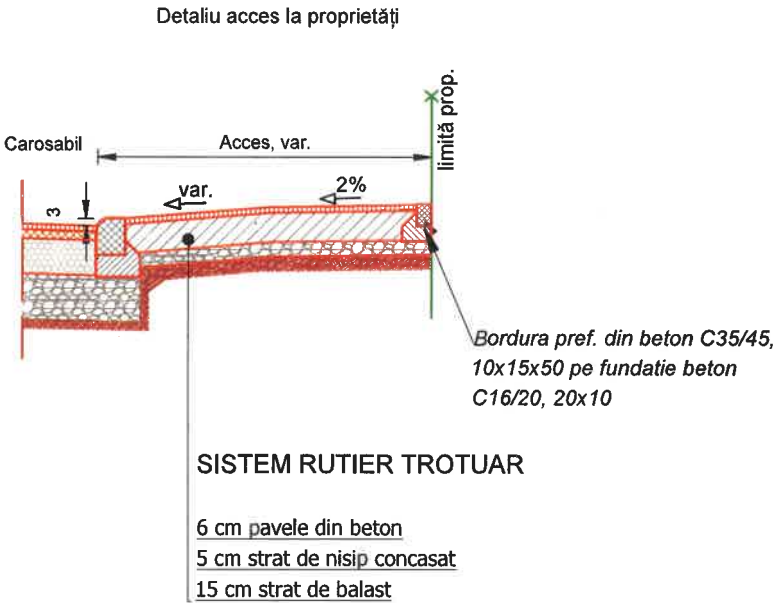



EXPERT	NUME	SEMNETURA	CERINTA	REFERAT / EXPERTIZA NR./DATA	
<b>Proiectant General:</b> S.C RXPC IMPEX SRL S.R.L București, str. Matache Dobrescu, nr. 8, Reg. Com. J40/982/2023, C.U.I. 47483122 Tel: 0742114903 e-mail:office@rxpc.ro				Beneficiar: MUNICIPIUL SLATINA Cod de identificare fiscala: 4394811 Adresa: Strada Mihail Kogălniceanu 1, Slatina 230080 Tel.: 0249 439 377 E- mail: office@primariaslatica.ro	PROIECT 07/2025
SPECIFICATIE				FAZA: P.T.	
Sef proiect	Ing. Toma Cornel		Scara: 1:500	Titlu proiect: "MODERNIZARE STRADA ABATORULUI"	
Proiectat	Ing. Secier Alex		Data: FEB 2026	Titlu plansa:	
Desenat	Ing. Secier Alex		Format: 420x297	PROFIL TRANSVERSAL TIP NR. 1	
Aprobat	Dir. Popescu Razvan			COD DOCUMENTATIE	Plansa PTT 001
				RXPC07-OT-ABT-PT-PL- PTT 001	

## Profil Transversal Tip 2 scara 1:50

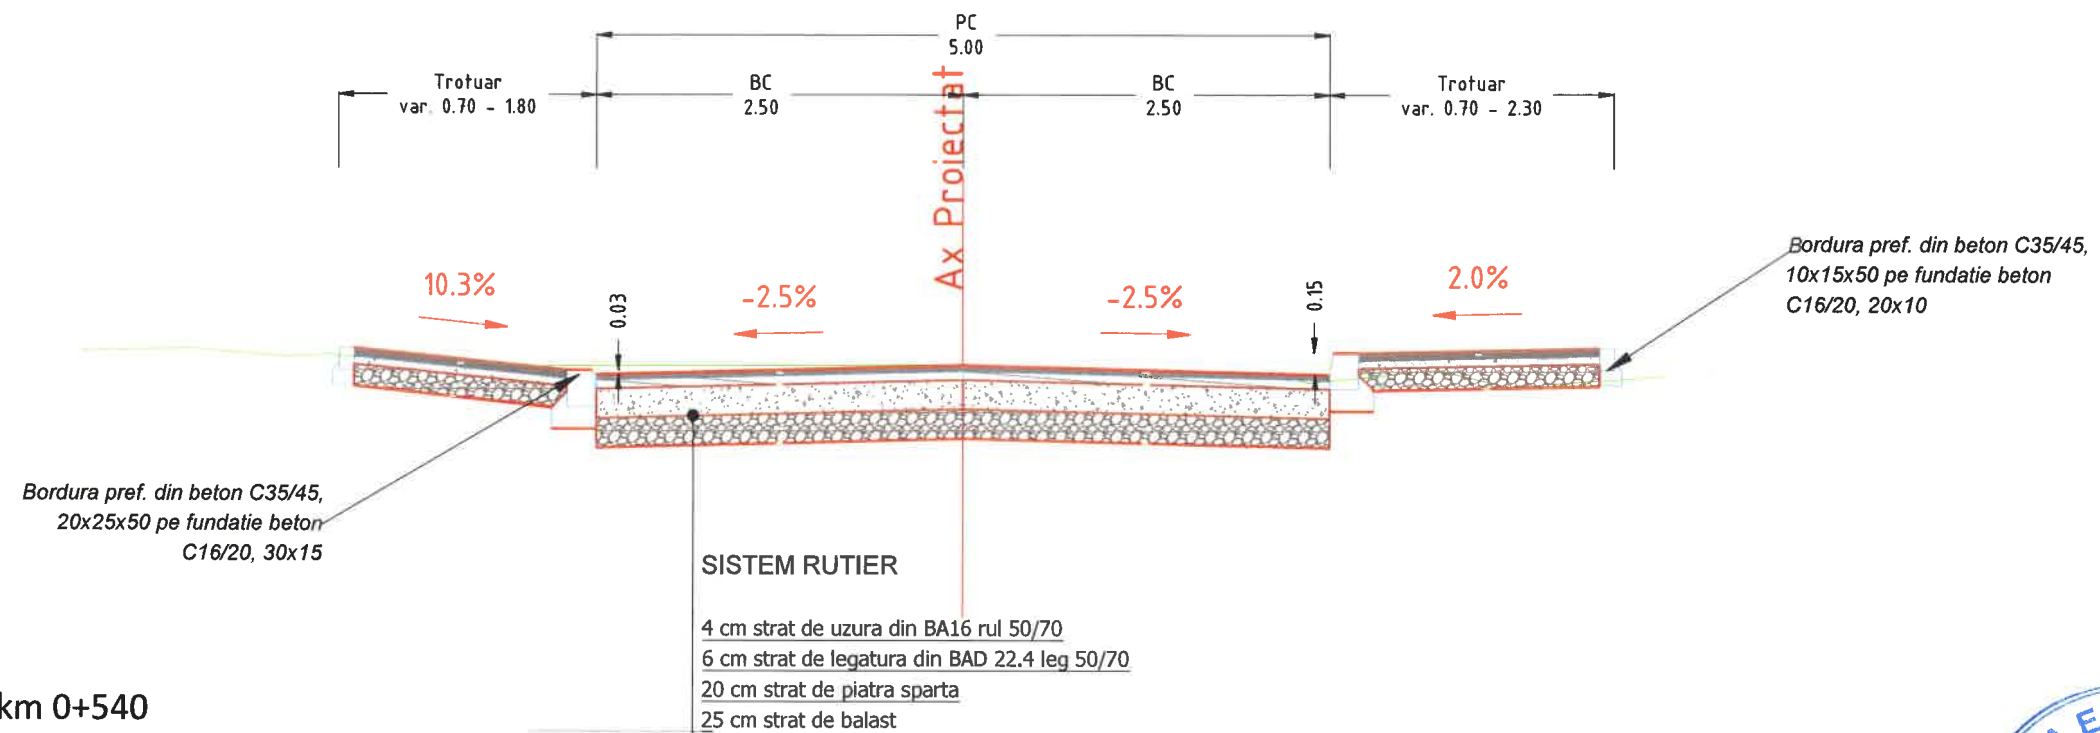


Se aplica:

Axa 001 - km 0+410 - km 0+540

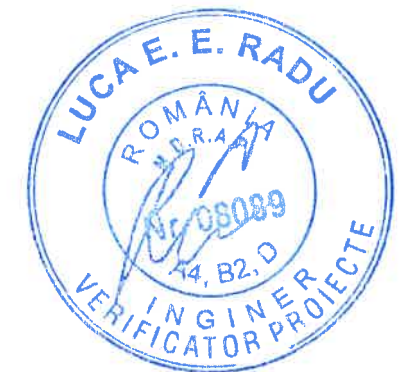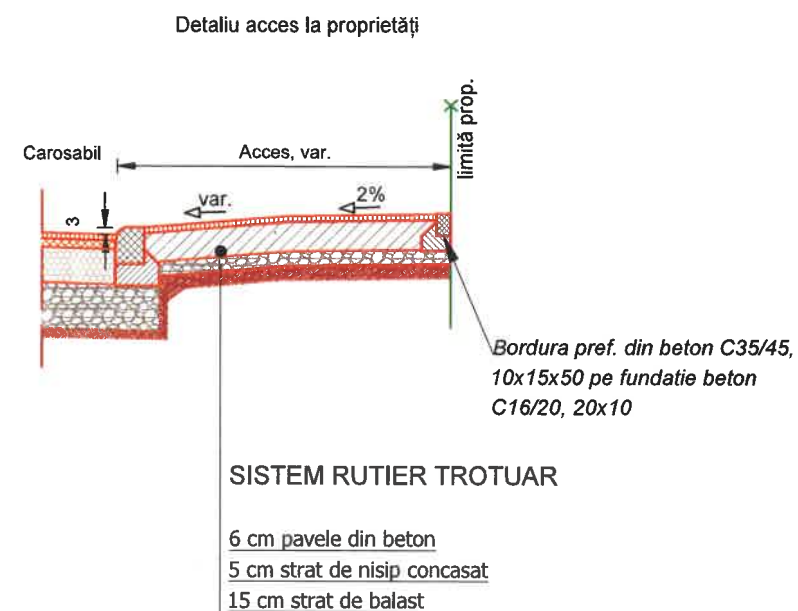

EXPERT	NUME	SEMNATURA	CERINTA	REFERAT / EXPERTIZA NR./DATA	
Proiectant General: S.C RXPC IMPEX SRL S.R.L. București, str. Matache Dobrescu, nr. 8, Reg. Com. J40/982/2023, C.U.I. 47483122 Tel: 0742114903 e-mail: office@rxpc.ro			Beneficiar: MUNICIPIUL SLATINA Cod de identificare fiscala: 4394811 Adresa: Strada Mihail Kogălniceanu 1, Slatina 230080 Tel.: 0249 439 377 E- mail: office@primariaslatina.ro		PROIECT 07/2025
SPECIFICATIE			Scara: 1:500	Titlu proiect: "MODERNIZARE STRADA ABATORULUI"	
Sef proiect	Ing. Toma Cornel		Data: FEB 2026	Titlu plansa:	
Proiectat	Ing. Secrier Alex			PROFIL TRANSVERSAL TIP NR.2	
Desenat	Ing. Secrier Alex				
Aprobat	Dir. Popescu Razvan		Format: 420x297	COD DOCUMENTATIE	Plansa PTT 002
				RXPC07-OT-ABT-PT-PL-PTT 00 2	

Profil Transversal Tip 3  
scara 1:50

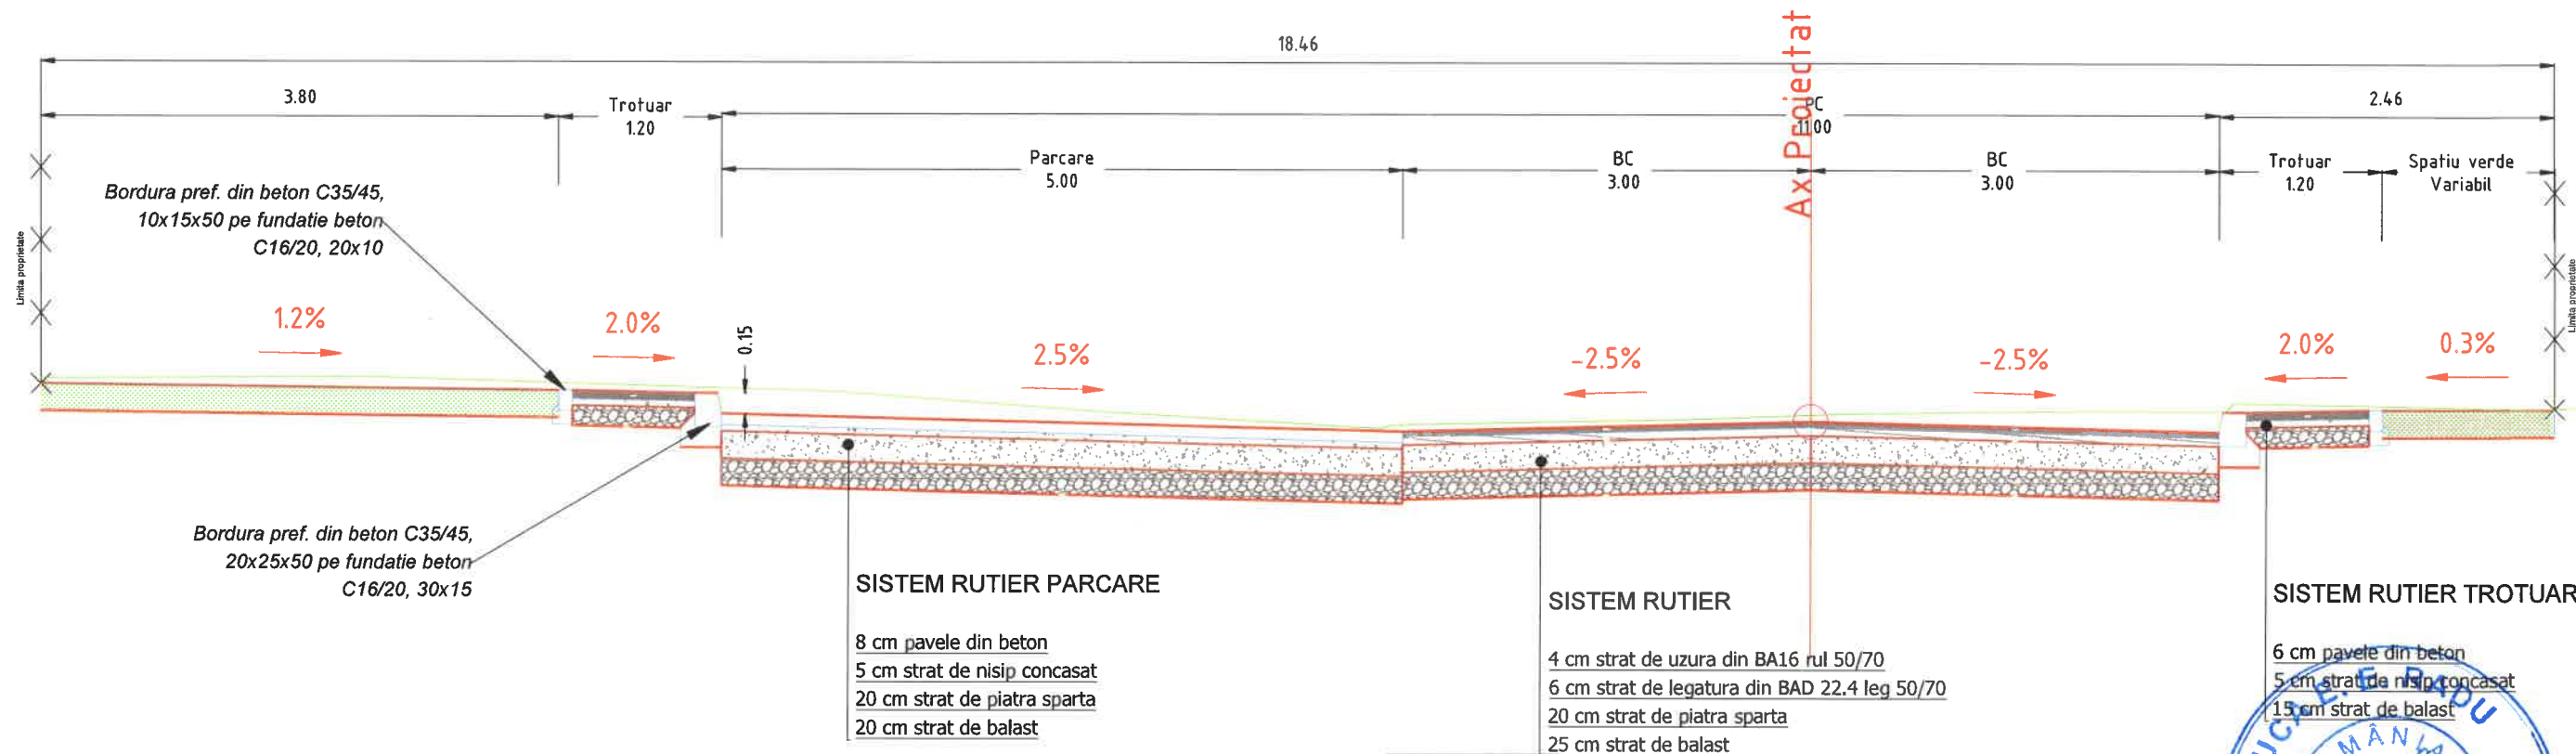

Se aplica:  
Axa 002 - km 0+015 - km 0+075

EXPERT		NUME	SEMNATURA	CERINTA	REFERAT / EXPERTIZA NR./DATA	
Proiectant General:		S.C RXPC IMPEX SRL S.R.L. București, str. Malache Dobrescu, nr. 8, Reg. Com. J40/982/2023, C.U.I. 47483122 Tel: 0742114903 e-mail: office@rxpc.ro			Beneficiar: MUNICIPIUL SLATINA Cod de identificare fiscala: 4394811 Adresa: Strada Mihail Kogălniceanu 1, Slatina 230080 Tel.: 0249 439 377 E-mail: office@primariaslatina.ro	PROIECT 07/2025
SPECIFICATIE		NUMELE	SEMNATURA	Scara:	Titlu proiect: "MODERNIZARE STRADA ABATORULUI"	
Sef proiect		Ing. Toma Cornel		1:500	PROFIL TRANSVERSAL TIP NR.3	
Proiectat		Ing. Secrier Alex		Data:		
Desenat		Ing. Secrier Alex		FEB 2026		
Aprobat		Dir. Popescu Razvan		Format: 420x297	COD DOCUMENTATIE RXPC07-OT-ABT-PT-PL- PTT 003	Plansa PTT 003