



Camin de bransament De 25 mm

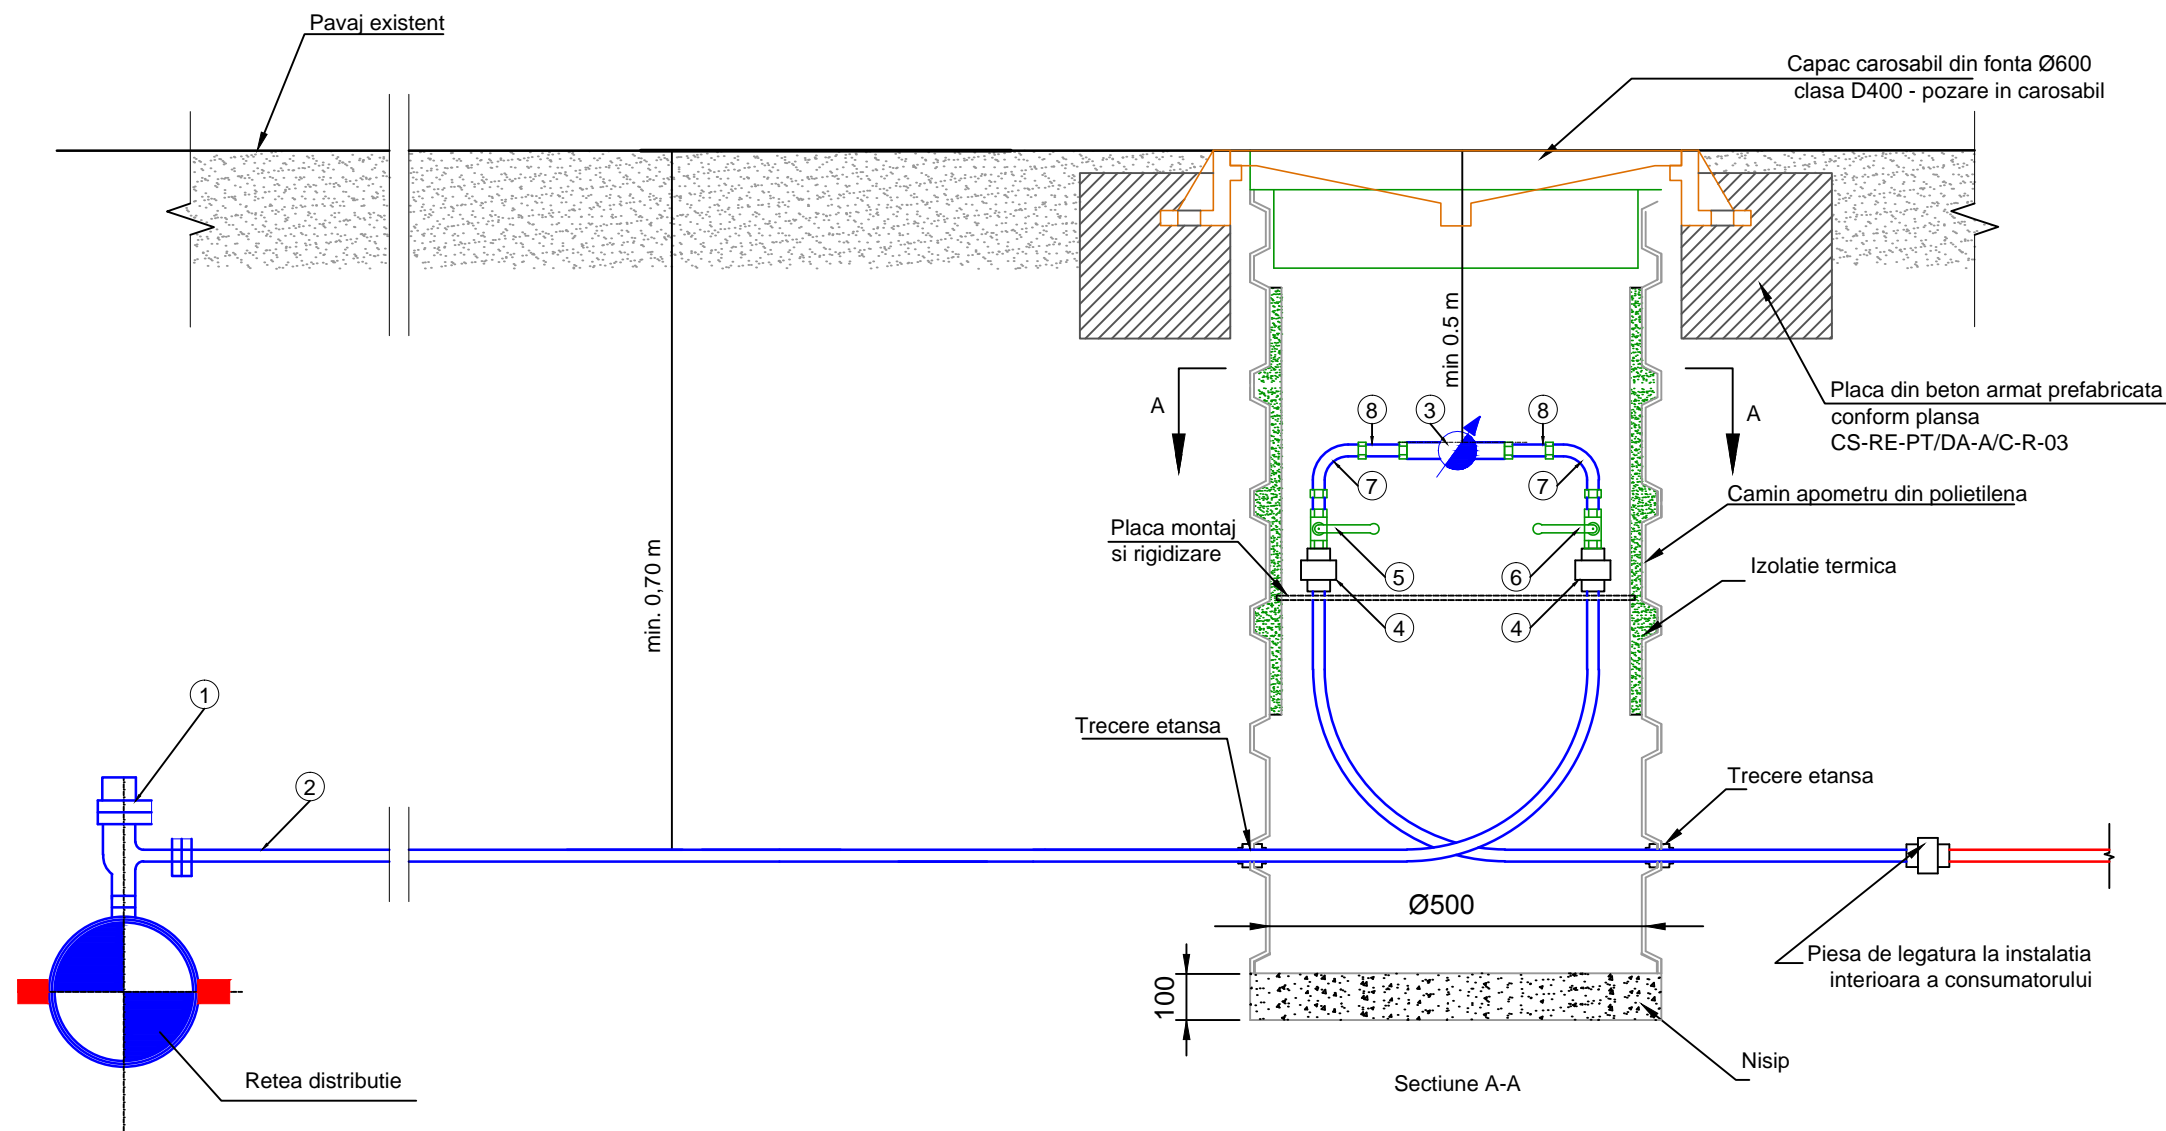

TABEL DE FITINGURI SI PIESE SPECIALE  
IN CAMINE DE BRANSAMENT

Nr.crt.	Denumire	U.M.	Cantitate	De bransament	Material
				25 [mm]	
1	Teu de bransare	buc.	1	De conducta/De 25	PEID
2	Conducta PEID	m	-	De 25	PEID
3	Contor apa echipat cu modul radio	buc.	1	Dn 20	
4	Racord compresiune - FE	buc.	2	De 25x $\frac{3}{4}$ "	PEID
5	Robinet antiefracție FI-FE	buc.	1	Dn $\frac{3}{4}$ "	alama
6	Robinet sferic FI-FE	buc.	1	Dn $\frac{3}{4}$ "	alama
7	Cot FI-FE	buc.	2	Dn $\frac{3}{4}$ "	alama
8	Racord olandez FI-FE	buc.	2	Dn $\frac{3}{4}$ "	alama

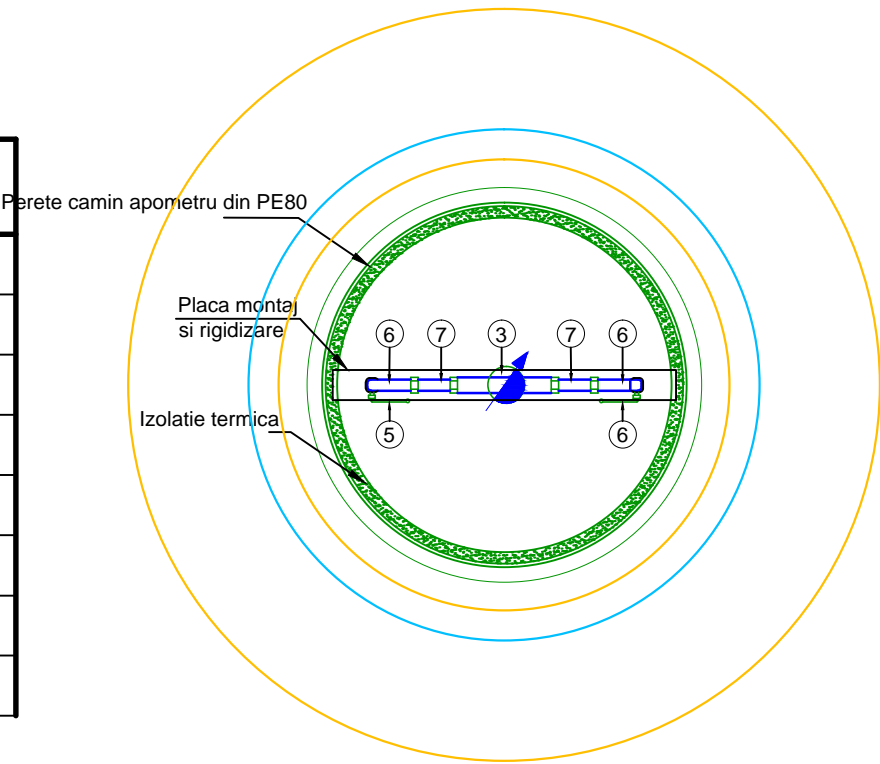

NOTE:  
1. Toate dimensiunile sunt in milimetri daca nu se mentioneaza altfel  
2. Imbracamintea rutiera se va aduce la starea initiala dupa finalizarea lucrarilor

Rev	Nume	Ver	Aprb	Data	Descriere
-----	------	-----	------	------	-----------

Autoritatea contractanta: **S.C.AQUACARAS S.A. CARAS SEVERIN**



Adresa: P-la Republicii, nr. 7, Resita  
Jud. Caras Severin  
Tel.: +40 255 212 458  
Fax.: +40 255 214 421  
E-mail: office@aquacaras.ro

Proiectant: **Consortiu S.C Eptisa Romania S.R.L si Eptisa Servicios de Ingenieria S.L.**  
Sos. Dudești-Pantelimon nr. 42, RAMS center, et. 5, corp A, sector 3, București  
Tel: +40 21 301 14 70  
Fax: +40 21 301 14 80  
www.eptisa.com



Proiect: **MODERNIZAREA INFRASTRUCTURII DE APA SI APA UZATA IN JUDETUL CARAS SEVERIN - AGLOMERAREA RESITA**

Plansa: **Detaliu tip Camin de bransament De 25 mm - pozare in carosabil Instalatii hidraulice**

Desenat: Ing. V. Badan  
Verificat: Ing. C. Stoica  
Aprobat: Ing. D. Spiridon  
Data: Aprilie 2013  
Data: Aprilie 2013  
Data: Aprilie 2013

Plansa nr. **CS-RE-PT/DA-A-M-2.1** Revizia **0**

Scara plansa: -