



Camin de bransament De 25 mm

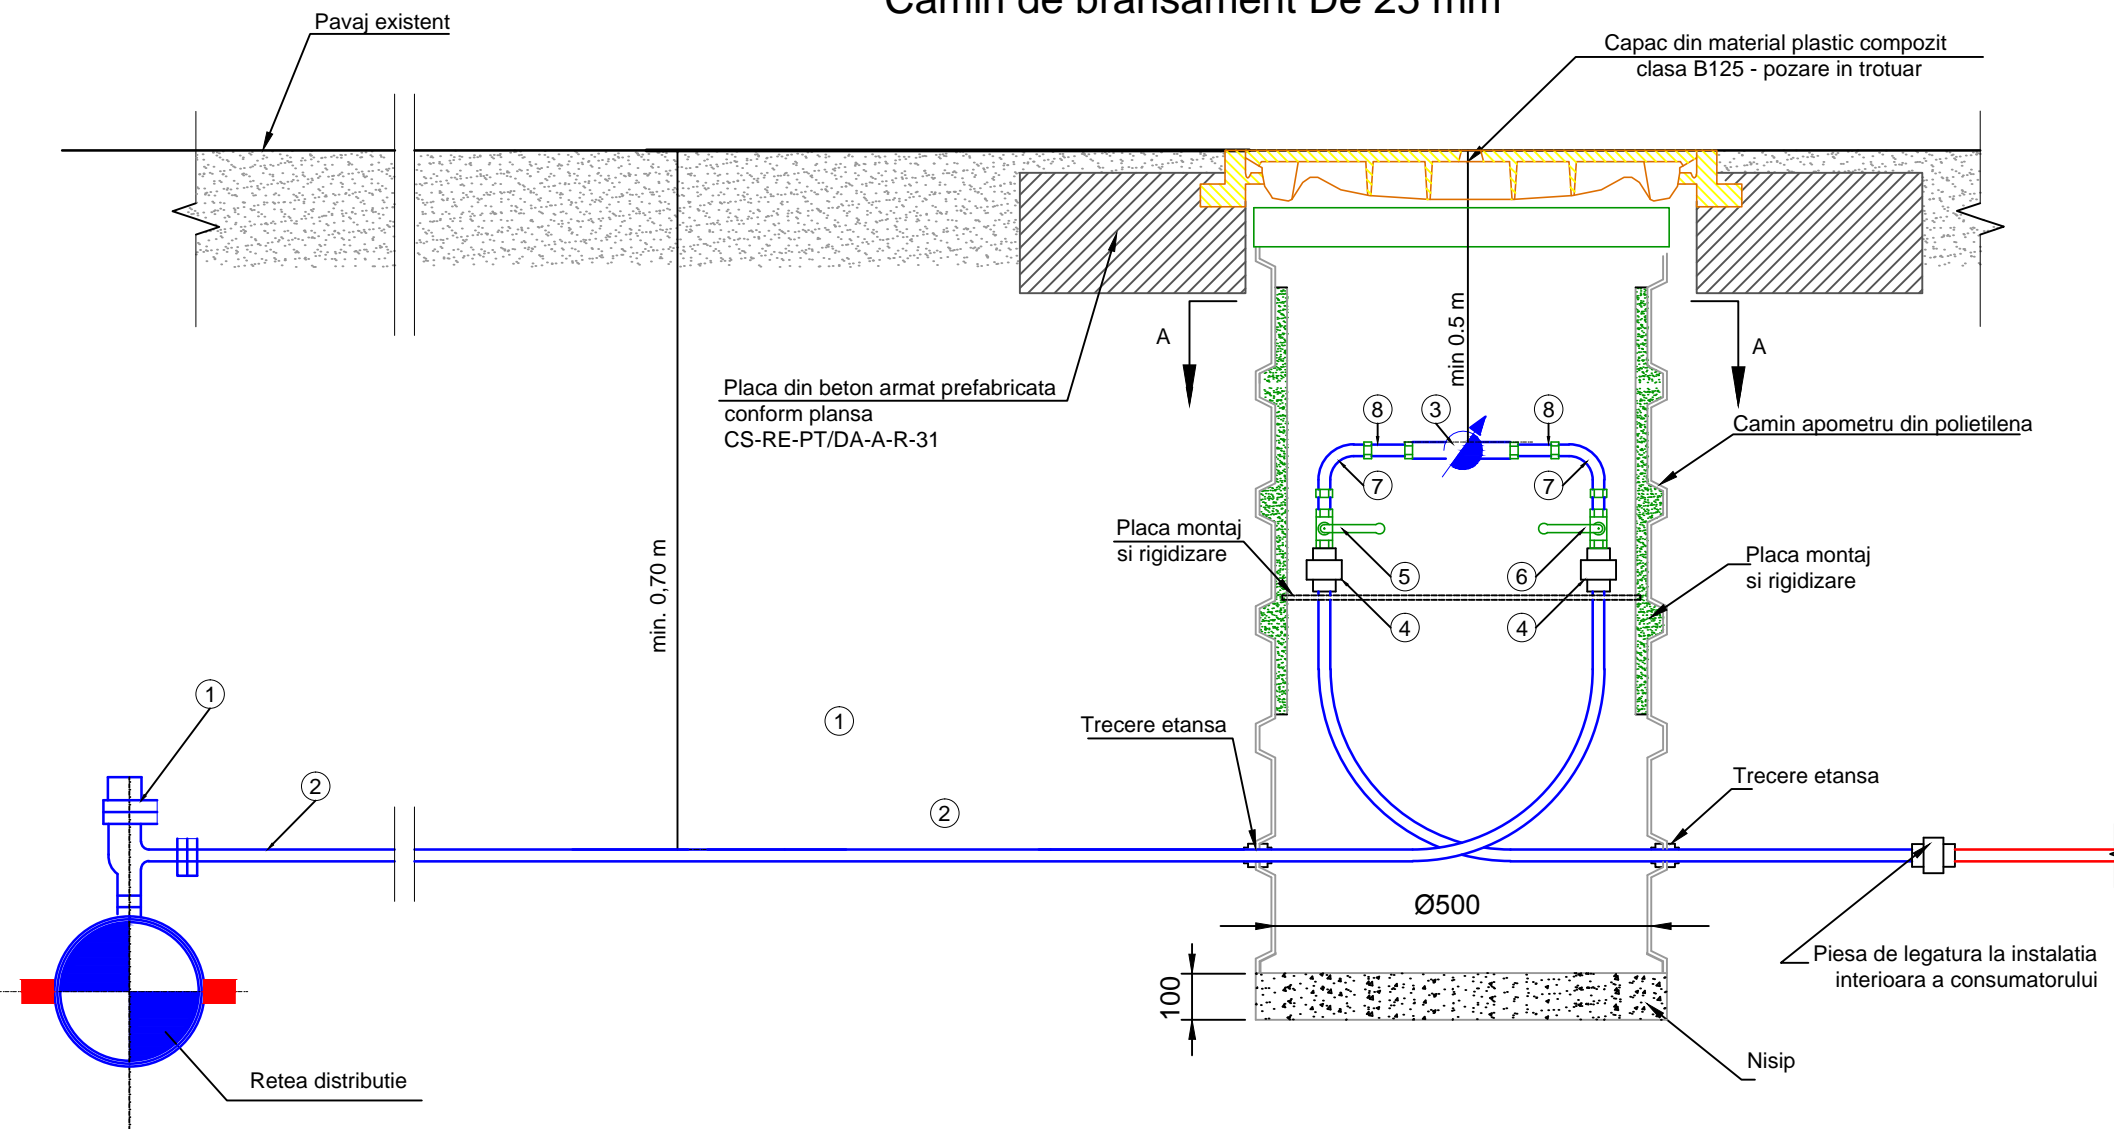

TABEL DE FITINGURI SI PIESE SPECIALE IN CAMINE DE BRANSAMENT

Nr.crt.	Denumire	U.M.	Cantitate	De bransament	Material
				25 [mm]	
1	Teu de bransare	buc.	1	De conducta/De 25	PEID
2	Conducta PEID	m	-	De 25	PEID
3	Contor apa echipat cu modul radio	buc.	1	Dn 20	
4	Racord compresiune - FE	buc.	2	De 25x $\frac{3}{4}$ "	PEID
5	Robinet antiefracție FI-FE	buc.	1	Dn $\frac{3}{4}$ "	alama
6	Robinet sferic FI-FE	buc.	1	Dn $\frac{3}{4}$ "	alama
7	Cot FI-FE	buc.	2	Dn $\frac{3}{4}$ "	alama
8	Racord olandez FI-FE	buc.	2	Dn $\frac{3}{4}$ "	alama

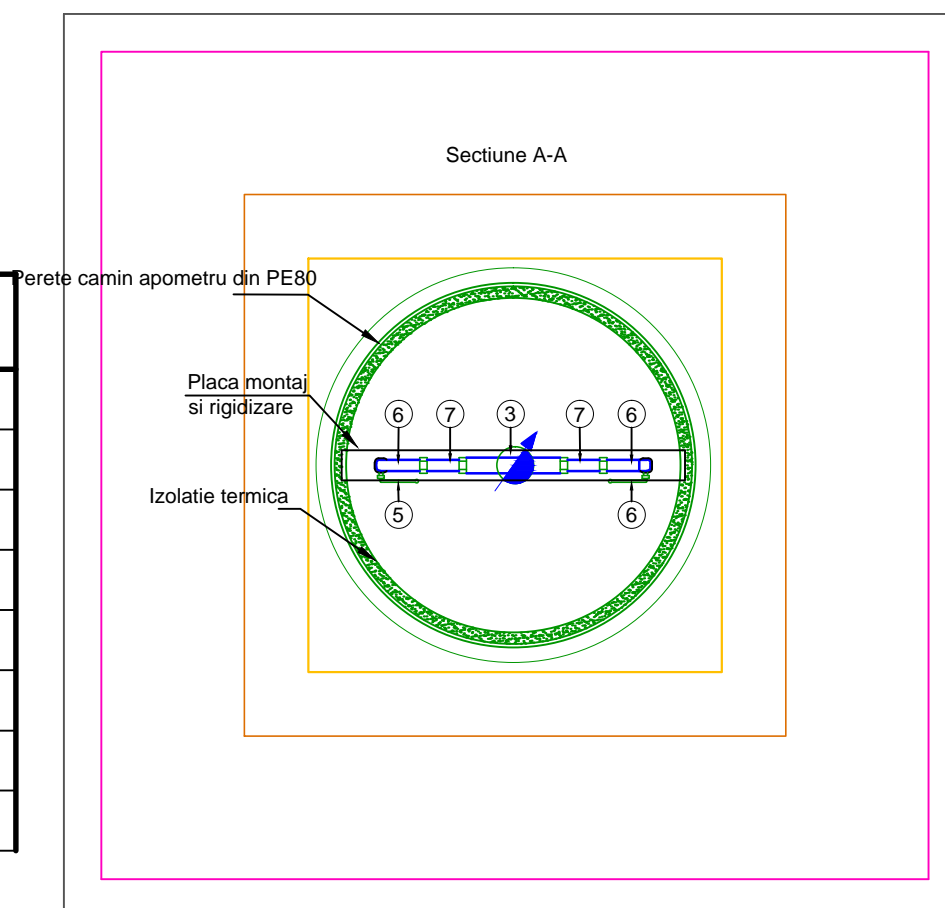

NOTE:

1. Toate dimensiunile sunt in milimetri daca nu se mentioneaza altfel
2. Imbracamintea rutiera se va aduce la starea initiala dupa finalizarea lucrarilor

Rev	Num	Ver	Aprb	Data	Descriere

Autoritatea contractanta: **S.C.AQUACARAS S.A. CARAS SEVERIN**



AQUACARAS
Adresa: P-ta Republicii, nr. 7, Resita
Jud. Caras Severin
Tel.: +40 255 212 458
Fax.: +40 255 214 421
E-mail:office@aquacaras.ro

Projectant:

**Consortiu S.C Eptisa Romania
S.R.L. si Eptisa Servicios de Ingenieria S.L.**
Șos. Dudești-Pantelimon nr. 42, RAMS center, et. 5, corp A,
sector 3, București
Tel: + 40 21 301 14 70
Fax: + 40 21 301 14 80
www.eptisa.com

The logo for Eptisa, featuring the word "eptisa" in a stylized, lowercase font. The "e" and "p" are dark blue, while the "t" is orange. The "i" and "s" are dark blue, and the "a" is orange.

Project:


MODERNIZAREA INFRASTRUCTURII DE
APA SI APA UZATA IN JUDETUL
CARAS SEVERIN - AGLOMERAREA RESITA

Plansa:

Detaliu tip
Camin de bransament De 25 mm
- pozare in trotuar si zone pietonale
Instalatii hidraulice

Desenat: Ing. V. Badan  Data: Aprilie 2013

Verificat: Inq. C. Stoica  Data: Aprilie 2013

Aprobat: Inq. D. Spiridon  Data: Aprilie 2013

Plansa nr.

CS-RE-PT/DA-A-M-2.2

Revizia

0

Scara plansa: -