



SECTIUNE A - A

Scara 1:25

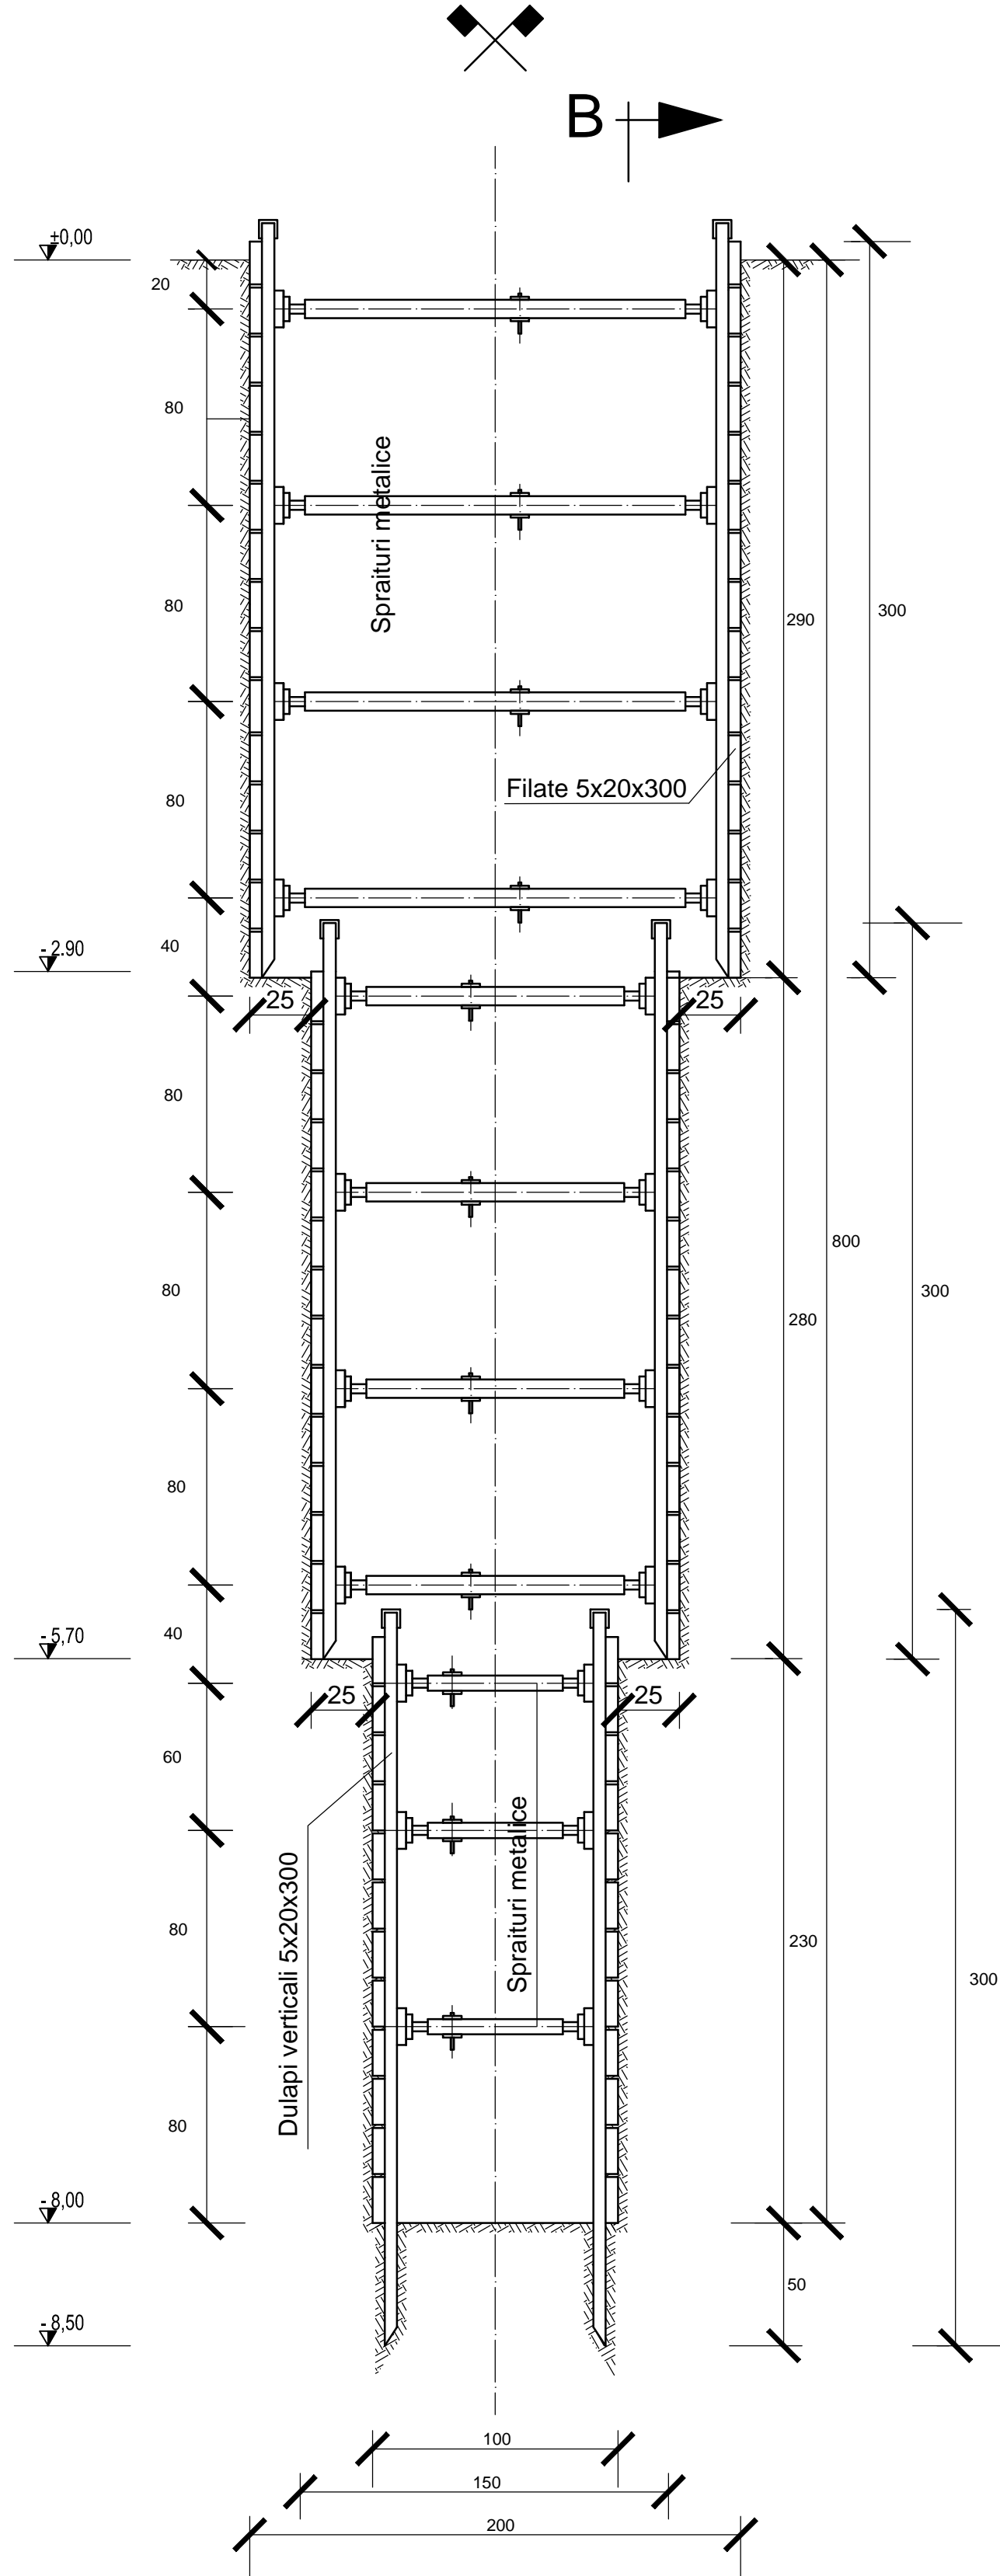

SECTIUNE B - B

Scara 1:25

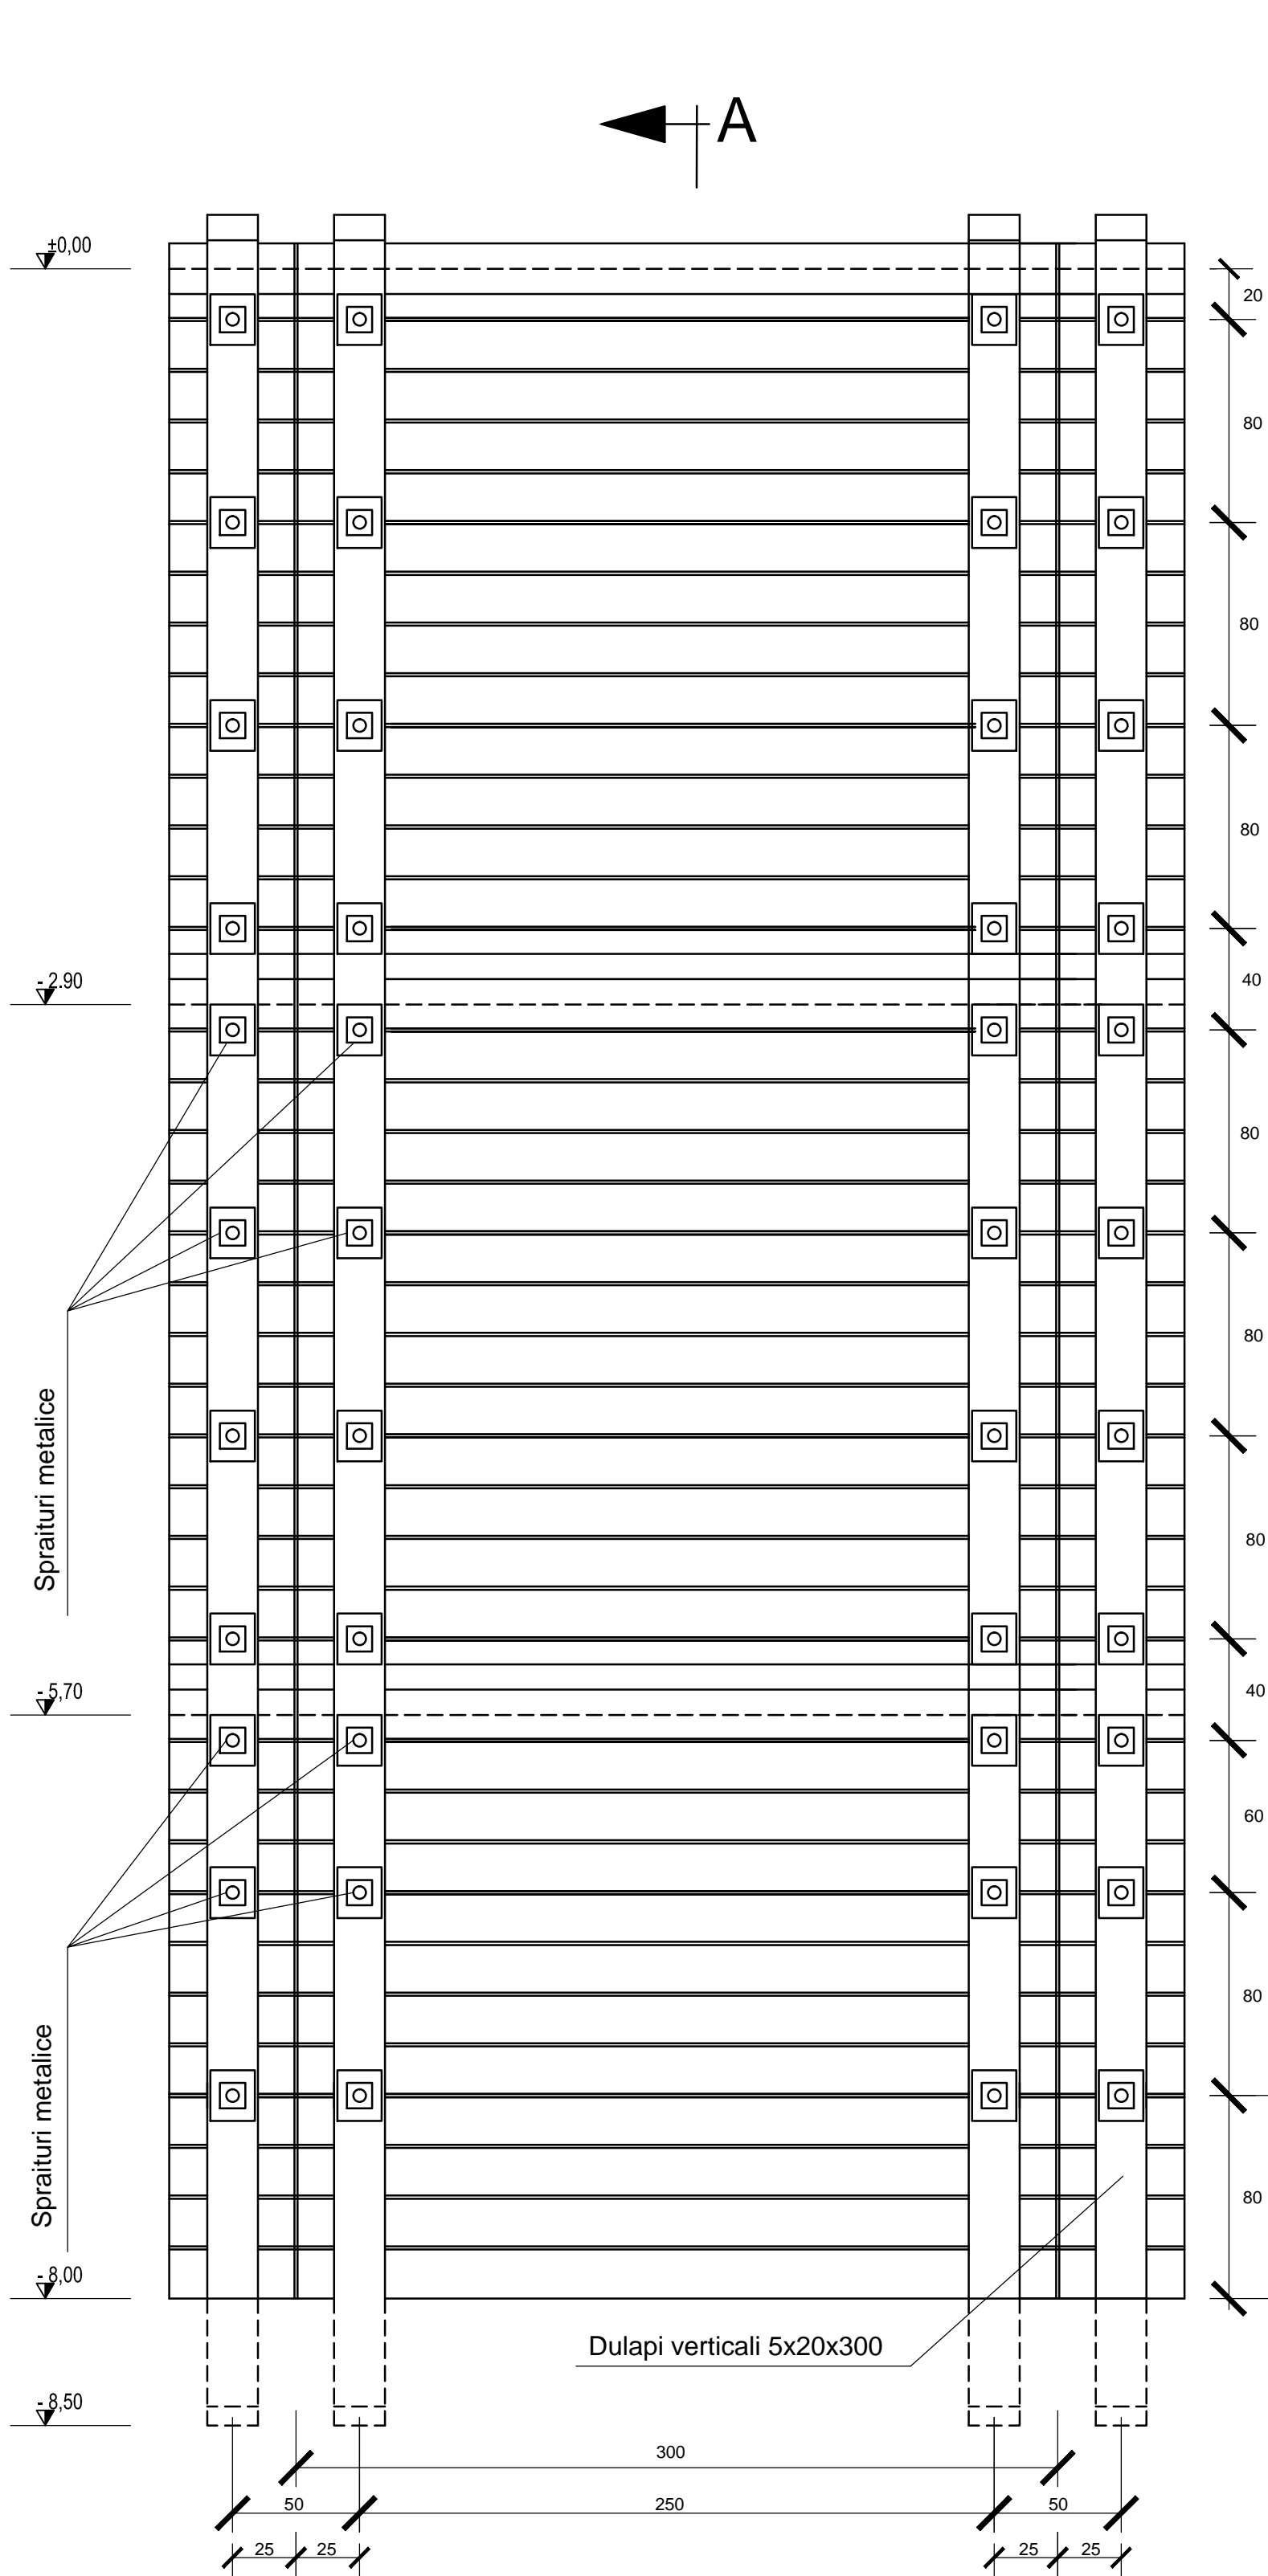

Rev	Nume	Ver	Apr	Data	Descriere
-----	------	-----	-----	------	-----------

Autoritatea contractanta: S.C. AQUACARAS S.A. CARAS SEVERIN

AQUACARAS
Adresa: P.O. Box 100, nr. 7, Raia
Jud. Caras Severin
Tel.: +40 255 212 458
Fax.: +40 255 214 421
E-mail: office@aquacaras.ro

Proiectant: Consortiu S.C. Eptisa Romania S.R.L. si Eptisa Servicios de Ingenieria S.L.
Sos. Dudeleji-Pantelimon nr. 42, RAMS center, et. 5, corp A, sector 3, Bucuresti
Tel.: +40 21 301 14 70
Fax.: +40 21 301 14 80
www.eptisa.com

eptisa

Proiect: MODERNIZAREA INFRASTRUCTURII DE APA SI APA UZATA IN JUDETUL CARAS SEVERIN - AGLOMERAREA RESITA

Planşa:

Detaliu tip
Sprijiniri orizontale la sapaturi sub
1m latime si adancime pana la 8 m

Desenat: Ing. V. Badan
Verificat: Ing. C. Stoica
Aprobat: Ing. D. Spiridon
Data: Aprilie 2013

HR-VL-PT/DA-A/C-C-03

0

Scara planşa: 1:25