



CAMIN DE BRANSAMENT  
De 110 mm

VEDERE IN PLAN

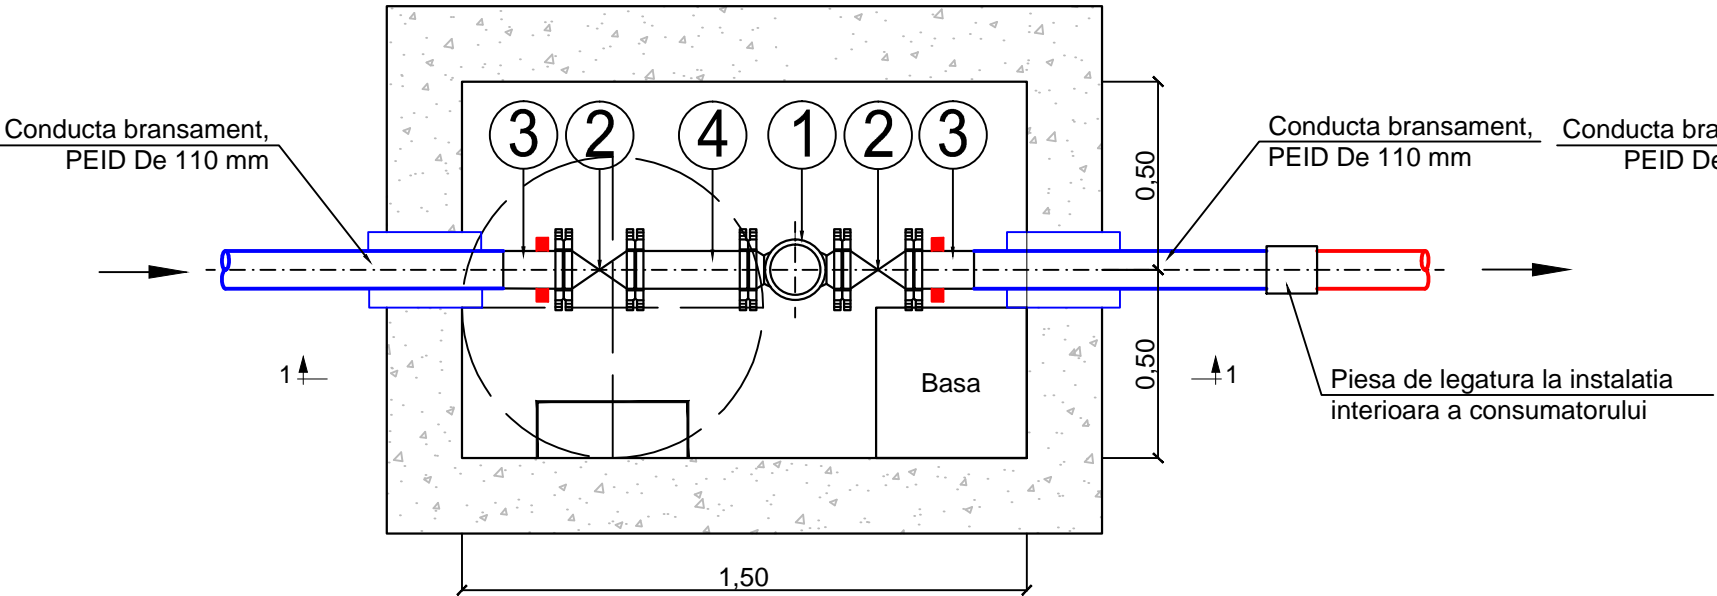

SECTIUNE 1-1

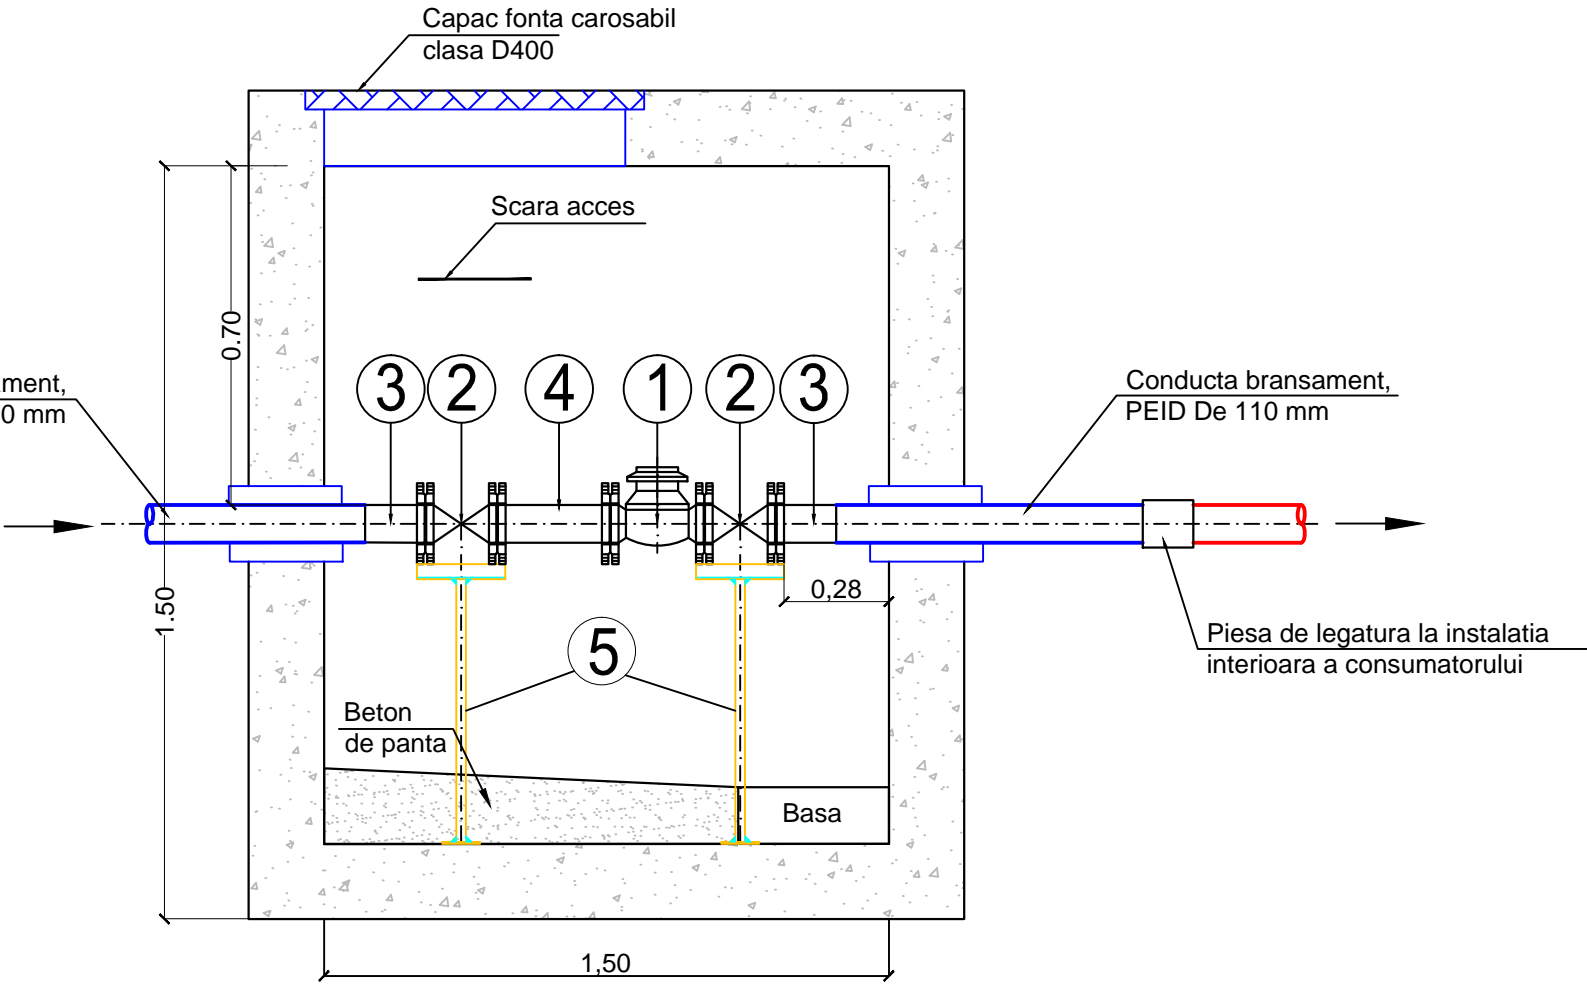

TABEL DE FITINGURI SI PIESE SPECIALE  
Camin de bransament De 110

| Nr.crt. | Denumire                                      | Diametru [mm] | Simbol    | Buc | Material      |
|---------|---|---------------|-----------|-----|---------------|
| 1       | Contor apa echipat cu modul radio             | DN 100        |           | 1   | Fonta ductila |
| 2       | Vana cu sertar cauciucat cu flanse, pn=10 bar | DN 100        | 190       | 2   | Fonta ductila |
| 3       | Stut adaptor PE 100, cu flanse din fonta      | De 110        | 160       | 2   | PEID          |
| 4       | Stut cu flanse din fonta                      | DN 100        | 300(3xDN) | 1   | Fonta ductila |
| 5       | Suport pentru conducta                        | DN 20-500     |           | 2   | Otel          |

Prezentul desen se va citi impreuna cu planul de situatie, profilul longitudinal, planul de cofraj, planul de armare, detaliul tip - de suport

| Rev | Nume | Ver | Aprb | Data | Descriere |
|-----|------|-----|------|------|-----------|
|-----|------|-----|------|------|-----------|

Autoritatea contractanta: **S.C.AQUACARAS S.A. CARAS SEVERIN**  
  
Adresa: P-ta Republicii, nr. 7, Resita  
Jud. Caras Severin  
Tel.: +40 255 212 458  
Fax: +40 255 214 421  
E-mail: office@aquacaras.ro

Proiectant: **Consortiu S.C Eptisa Romania S.R.L. si Eptisa Servicios de Ingenieria S.L.**  
Sos. Dudesti-Pantelimon nr. 42, RAMS center, et. 5, corp A, sector 3, Bucuresti  
Tel: +40 21 301 14 70  
Fax: +40 21 301 14 80  
www.eptisa.com 

Proiect: **MODERNIZAREA INFRASTRUCTURII DE APA SI APA UZATA IN JUDETUL CARAS SEVERIN - AGLOMERAREA RESITA**

Plansa:  
  
**Detaliu tip  
Detaliu de bransament De 110 mm  
Instalatii hidraulice**

|            |                  |       |              |
|------------|------------------|-------|--------------|
| Desenat:   | Ing. V. Badan    | Data: | Aprilie 2013 |
| Verificat: | Ing. C. Stoica   | Data: | Aprilie 2013 |
| Aprobat:   | Ing. D. Spiridon | Data: | Aprilie 2013 |

|                           |          |
|---------------------------|----------|
| Plansa nr.                | Revizia  |
| <b>CS-RE-PT/DA-A-M-06</b> | <b>0</b> |