




PLAN COFRAJ CAMIN TIP 20

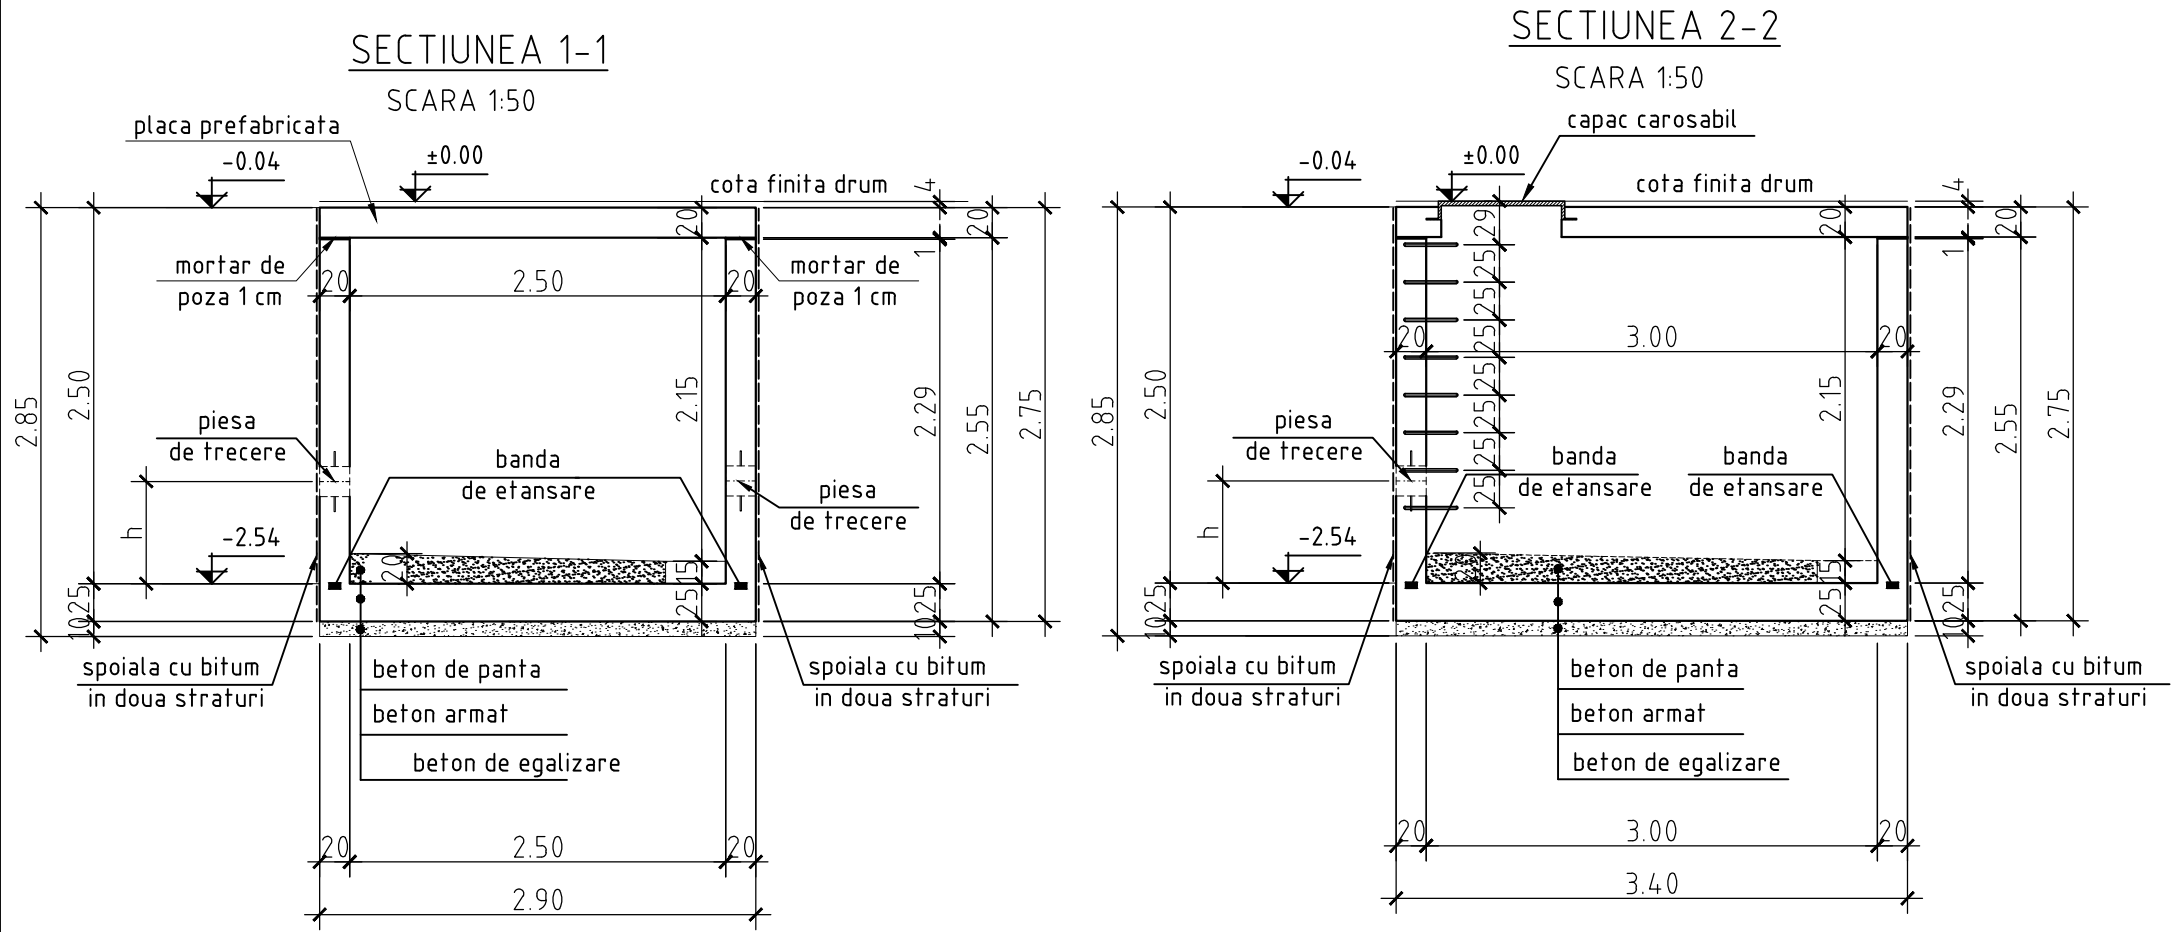

PLAN COFRAJ
PLACA PREFABRICATA

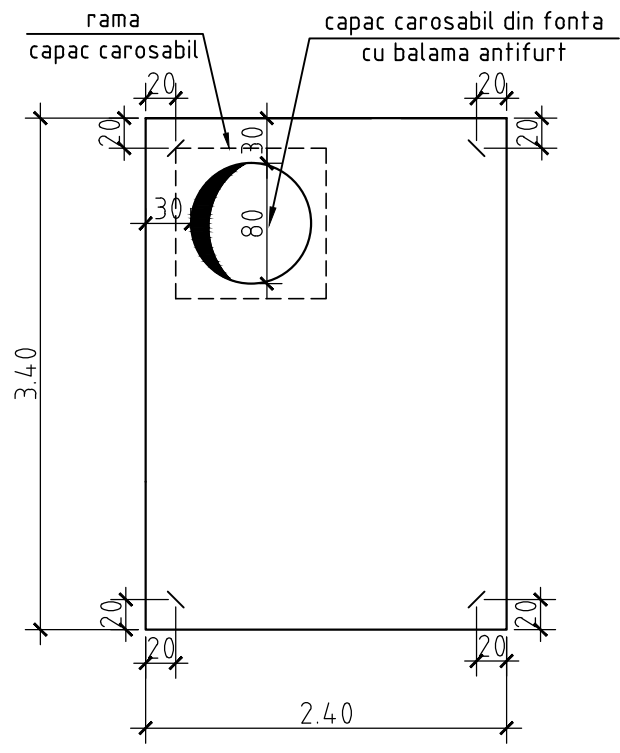

SECTIUNE ORIZONTALA

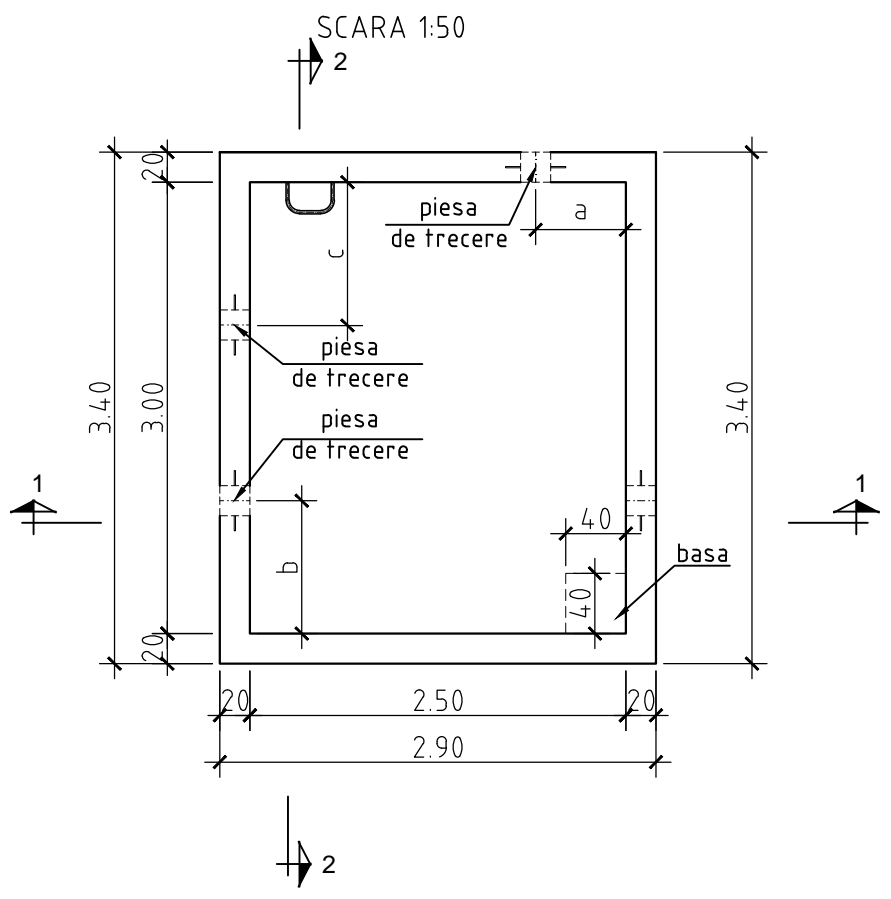

Rev	Nume	Ver	Aprb	Data	Descriere
-----	------	-----	------	------	-----------

Autoritatea contractanta: **S.C.AQUACARAS S.A. CARAS SEVERIN**

Adresa: P-la Republicii, nr. 7, Resita
Jud. Caras Severin
Tel.: +40 255 212 458
Fax.: +40 255 214 421
E-mail:office@aquacaras.ro

Proiectant: **Consortiu S.C Eptisa Romania S.R.L si Eptisa Servicios de Ingenieria S.L.**
Sos. Dudesti-Pantelimon nr. 42, RAMS center, et. 5, corp A, sector 3, Bucuresti
Tel: +40 21 301 14 70
Fax: +40 21 301 14 80
www.eptisa.com

Proiect: **MODERNIZAREA INFRASTRUCTURII DE APA SI APA UZATA IN JUDETUL CARAS SEVERIN - AGLOMERAREA RESITA**

Plansa:

Retele apa
Camin tip 20-Plan Cofraj

Desenat: Ing. B. Paraschiv	Data: Feb. 2013
Verificat: Ing. M. Serbanoiu	Data: Feb. 2013
Aprobat: Ing. D. Spiridon	Data: Feb. 2013

Plansa nr.	Revizia
CS-RE-PT/DA-A-R-20.1	0