

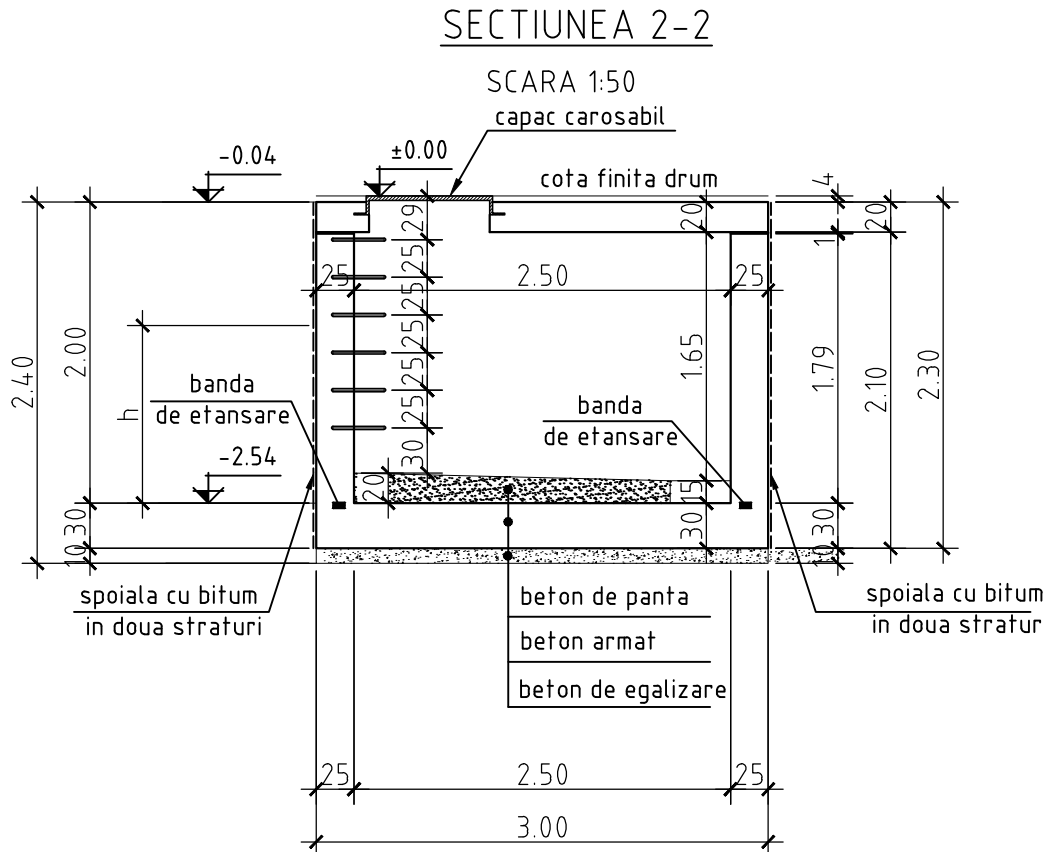
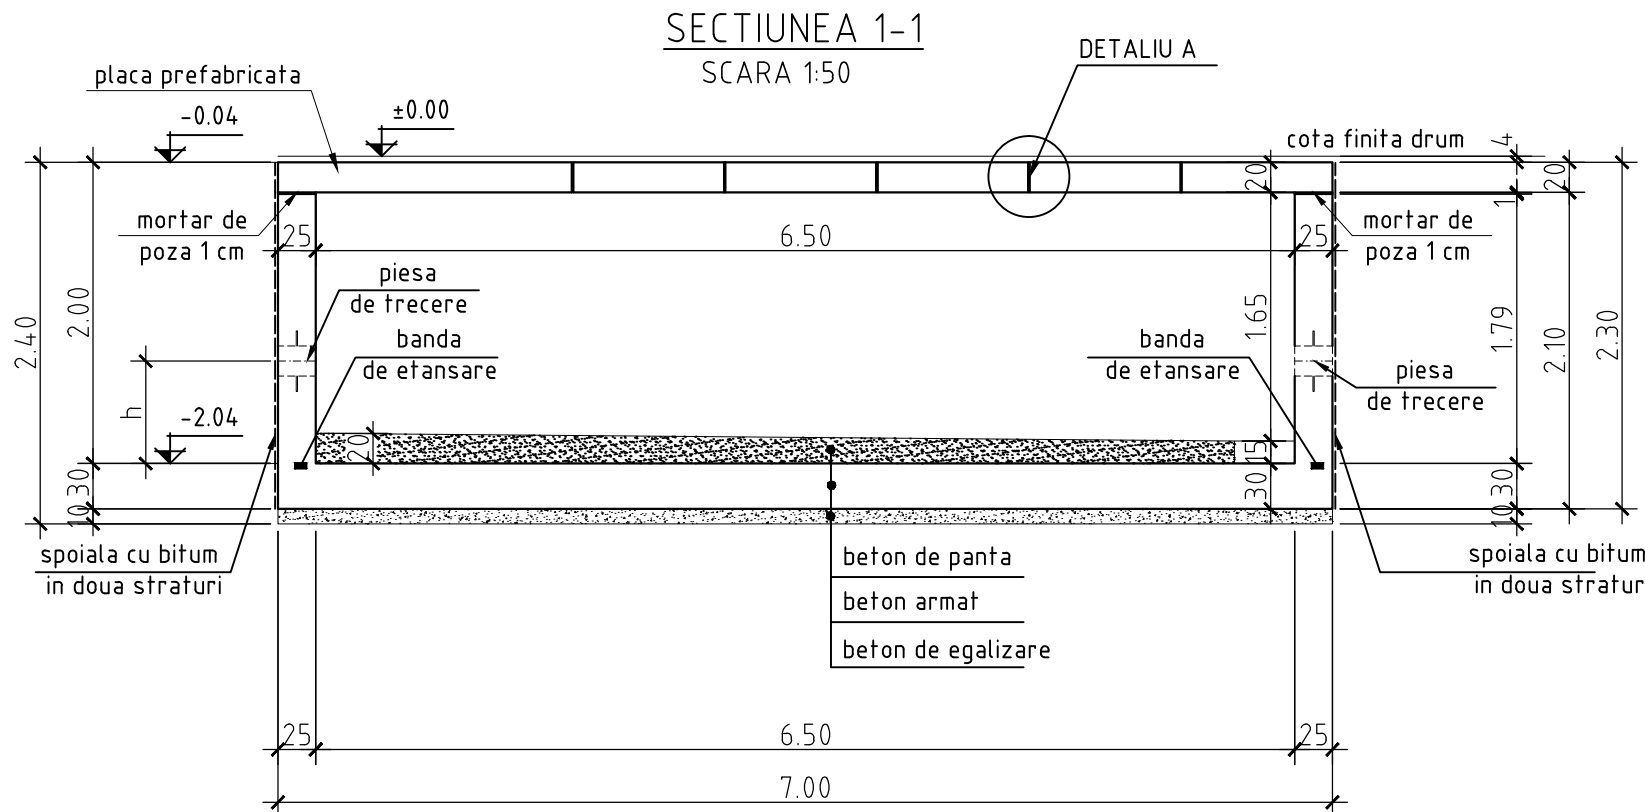



# PLAN COFRAJ CAMIN TIP 29

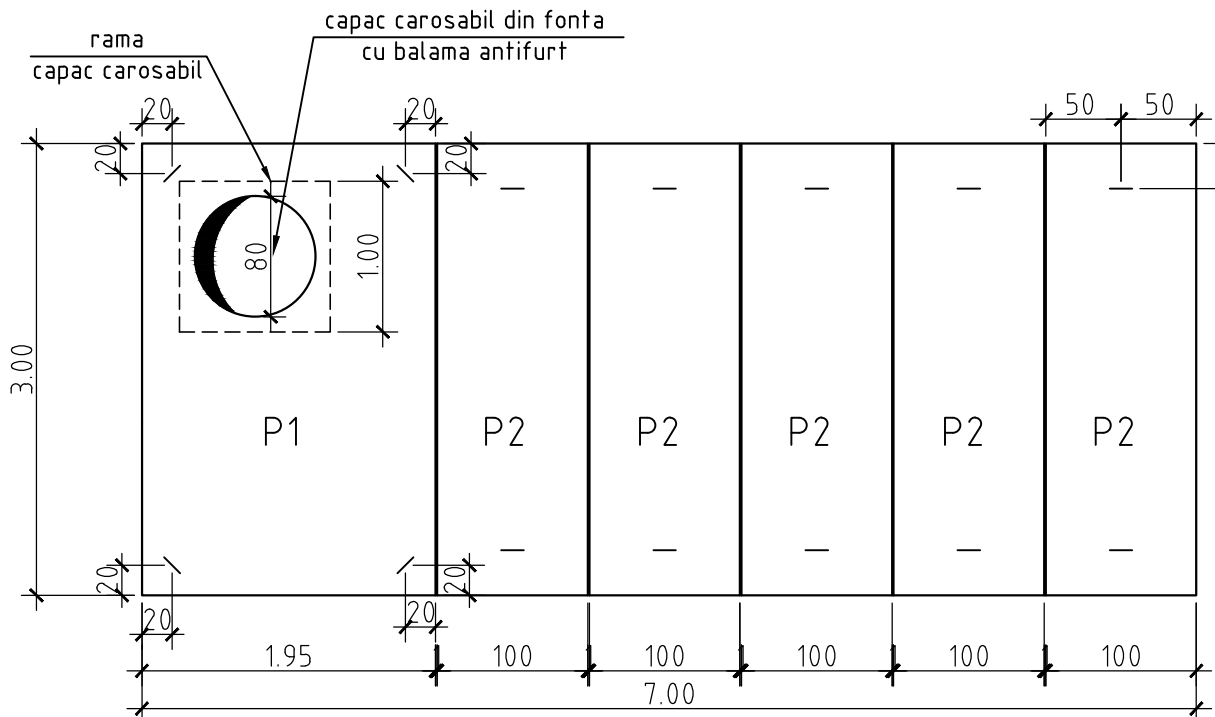

## PLAN COFRAJ ANSAMBLU CAPAC PREFABRICAT

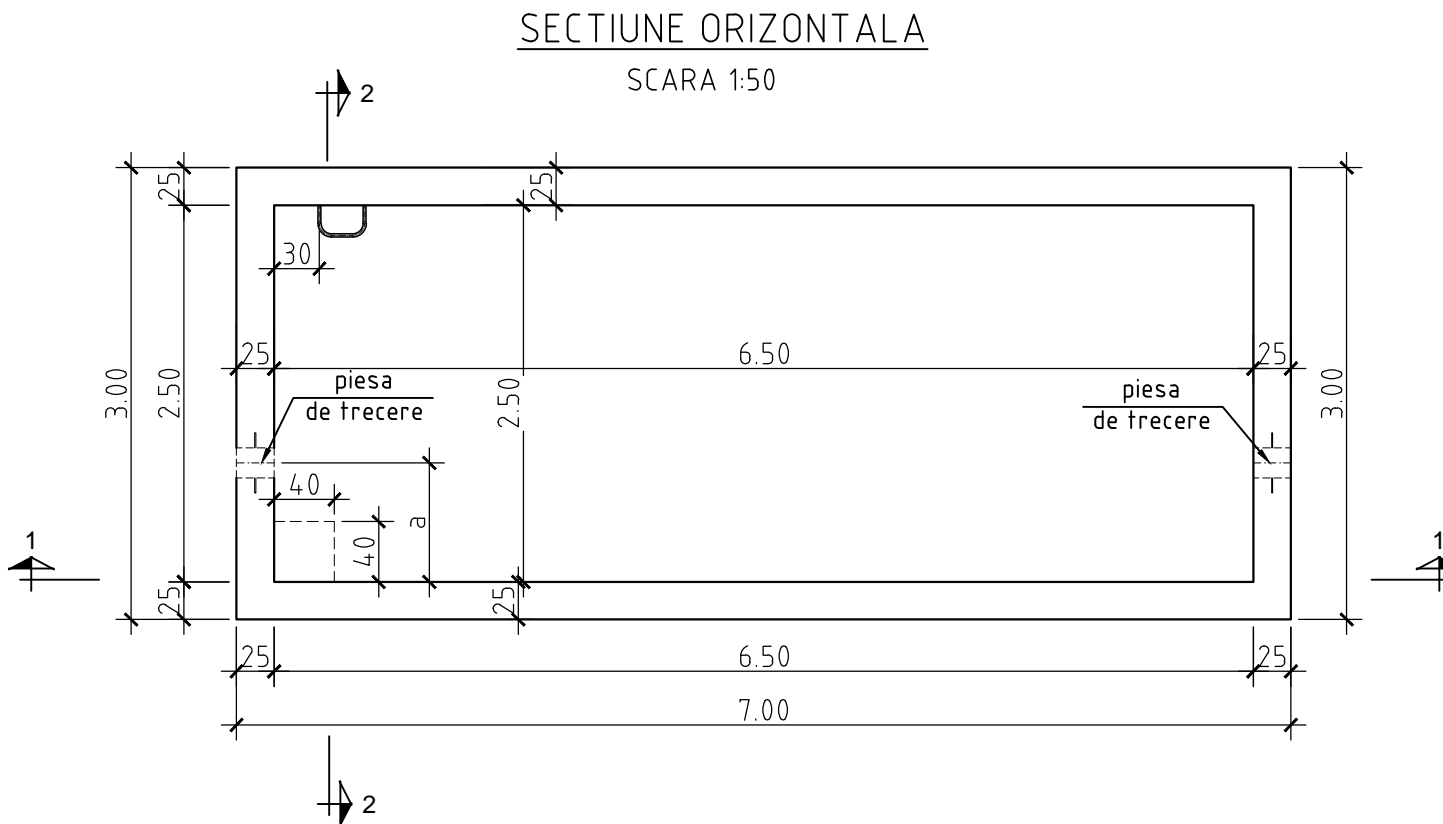

## DETALIU A

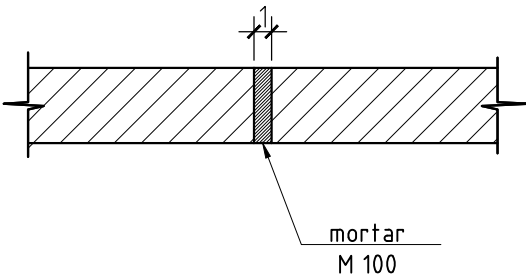

Rev	Nume	Ver	Aprb	Data	Descriere

Autoritatea contractanta: **S.C.AQUACARAS S.A. CARAS SEVERIN**



Adresa: P-ta Republicii, nr. 7, Resita  
Jud. Caras Severin  
Tel.: +40 255 212 458  
Fax.: +40 255 214 421  
E-mail:office@aquacaras.ro

Proiectant: **Consortiu S.C Eptisa Romania**  
**S.R.L si Eptisa Servicios de Ingenieria S.L.**  
 Șos. Dudești-Pantelimon nr. 42, RAMS center, et. 5, corp A,  
 sector 3, București  
 Tel: + 40 21 301 14 70  
 Fax: + 40 21 301 14 80  
 www.eptisa.com

**eptisa**



Proiect: **MODERNIZAREA INFRASTRUCTURII DE  
APA SI APA UZATA IN JUDETUL  
CARAS SEVERIN - AGLOMERAREA RESITA**

Plansa:

Retele apa  
Camin tip 29-Plan Cofraj

Desenat:	Ing. B. Paraschiv	Data: Feb. 2013
Verificat:	Ing. M. Serbanoiu	Data: Feb. 2013
Aprobat:	Ing. D. Spiridon	Data: Feb. 2013

Plansa nr

CS-RE-PT/DA-A-R-29.1

## Revizia

0