
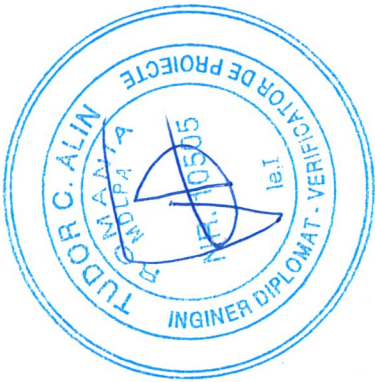


SFV - Sistem fotovoltaic

Putere absorbita	70 kW
Putere instalata	103 kW
Tensiune	0,4 kW
Mod tratare nul	TN-S

IG
DPX³ 160
160A

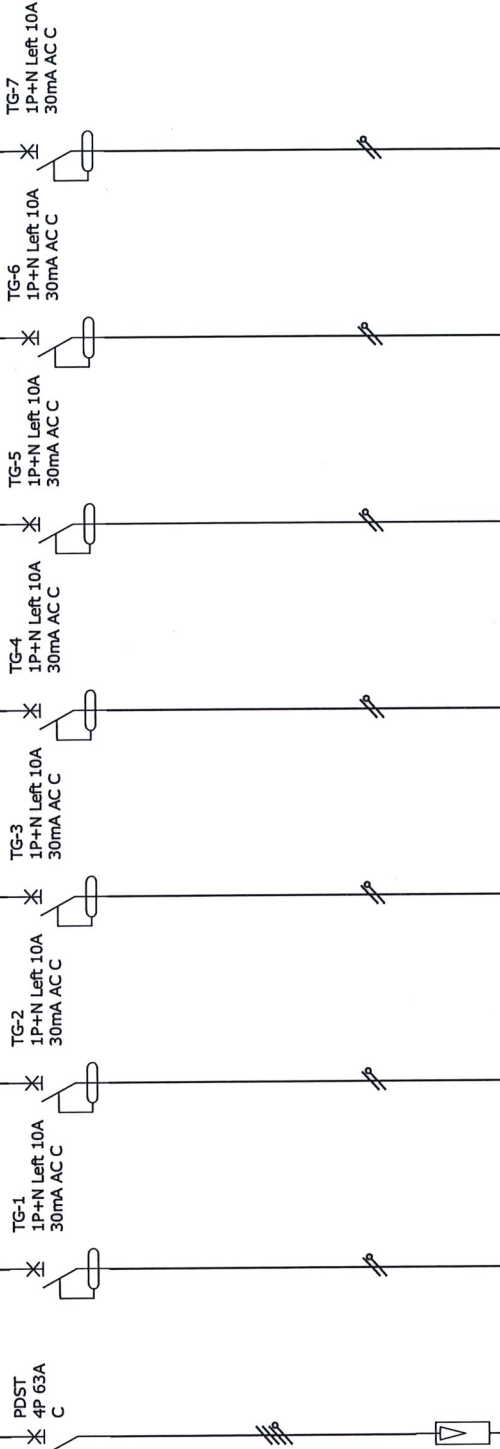

Device Identification	IG	DST	TG-1	TG-2	TG-3	TG-4	TG-5	TG-6	TG-7
Description	Interrupator general tablou TG -sosire de la BMPT	Descarcator la supratensiuni atmosferice	Iluminat de securitate pentru evacuare	Iluminat de securitate local	Iluminat de securitate pentru interventii	Iluminat hol	Iluminat grup sanitar	Iluminat birou administrativ si birou contabilitate	Iluminat birou asistent social si birou psihoterapie
Power	103 kW / 70 kW	-	0,1 kW	0,1 kW	0,1 kW	0,3 kW	0,2 kW	0,2 kW	0,2 kW
Cable sections	3x70+35 mmp	-	3x1,5 mmp	3x1,5 mmp	3x1,5 mmp	3x1,5 mmp	3x1,5 mmp	3x1,5 mmp	3x1,5 mmp
Cable type	N2XH	-	N2XH	N2XH	N2XH	N2XH	N2XH	N2XH	N2XH



CONSTRUIRE CENTRU MULTIFUNCTIONAL SANMIHAU ROMAN

Proiect nr. :	ELDD-CT-083	Sef proiect :	ing. Razvan Popa
Plansa nr. :	E-04	Proiectat :	ing. Alexandra Batea
Data :	14/10/2024	Desenat :	ing. Alexandra Batea



E-04 Tablou electric general