



Scara 1:100/100

Scara 1:100/100

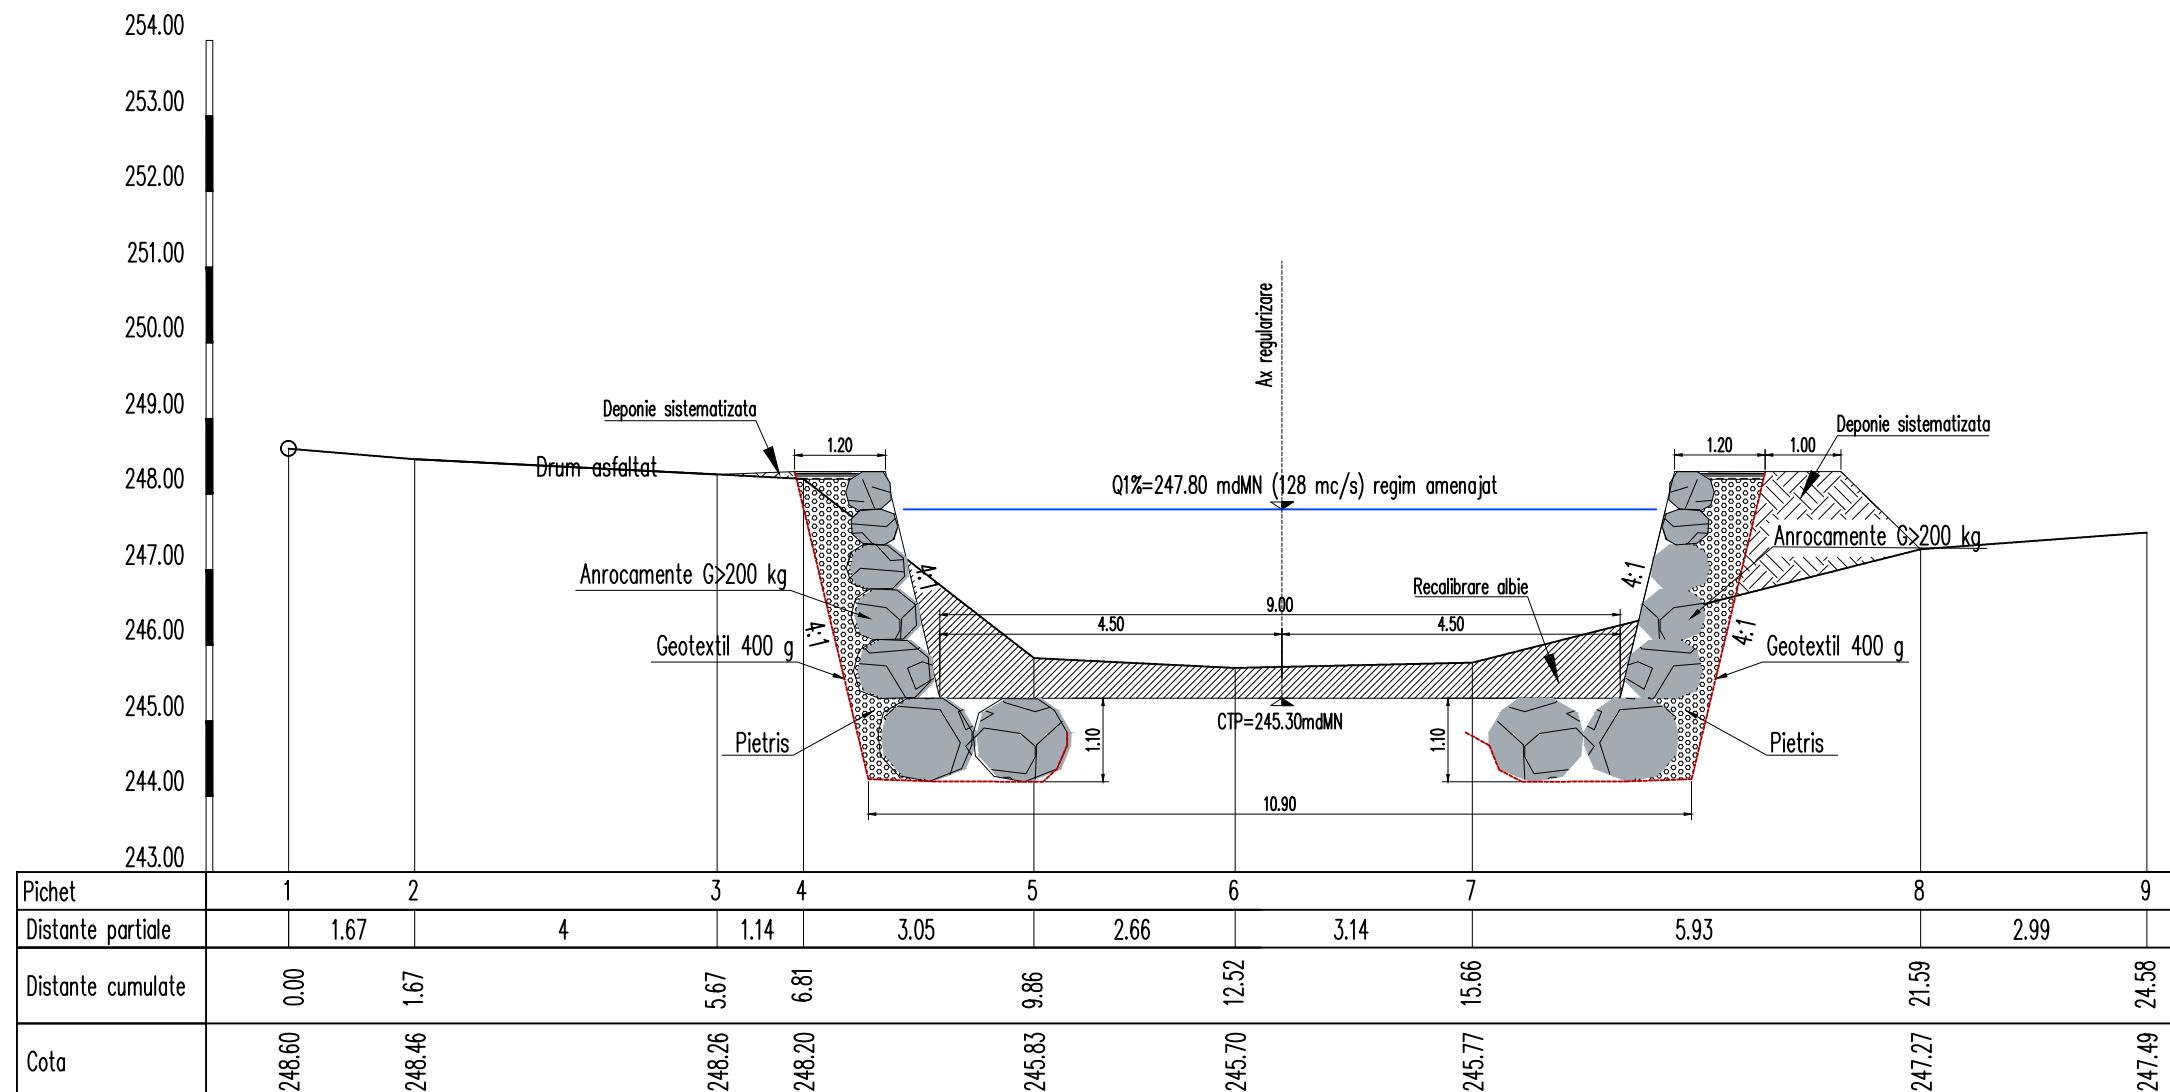

Pichet	1	2	3	4	5	6	7	8	9
Distante partiale	1.67	4	1.14	3.05	2.66	3.14	5.93	2.99	
Distante cumulate	0.00	1.67	5.67	6.81	9.86	12.52	15.66	21.59	24.58
Cota	248.60	248.46	248.26	248.20	245.83	245.70	245.77	247.27	247.49

Acest document este proprietatea firmei **S.C. 4C PROJECT CONSULTING S.R.L.** si nu poate fi folosit, transmis sau reprodus, total sau partial fara autorizarea expresa si scrisa; utilizarea sa trebuie sa fie conforma celei pentru care a fost elaborata. Documentul este valabil numai cu semnaturile si stampilele in original.

				Beneficiar: <b>ADMINISTRATIA NATIONALA "APELE ROMANE"</b> <b>ADMINISTRATIA BAZINALA DE APA CRISURI</b>		
Proiectat	ing. Mihai PETZ	Semnatura	Data	Proiect Nr: 303/2018	<b>TITLUL:</b>  <b>AMENAJARE VALEA PRAVALENI JUD. HUNEDOARA</b>	Revizie:  0
Desenat	stud. Iulia SZABO		11/2018			
Verificat	Dr. ing. Calin BOHUS		11/2018			
Sef proiect	ing. Alin BUS		11/2018			
<div>Cluj Napoca, Str. Migdalului nr. 10 Tel: 0264-434074/0364-566741 Fax: 0264-434070 Mobil: 0731-009938 E-mail: office@4cprojectconsulting.ro Web: www.4cprojectconsulting.ro</div> <div> <b>Project Consulting</b></div>				Faza: S.F.	<b>PROFIL TRANSVERSAL P43</b>	Plansa:  5.43
				Scara: 1:100/100		