


SUBTRAVERSARE km 53+960

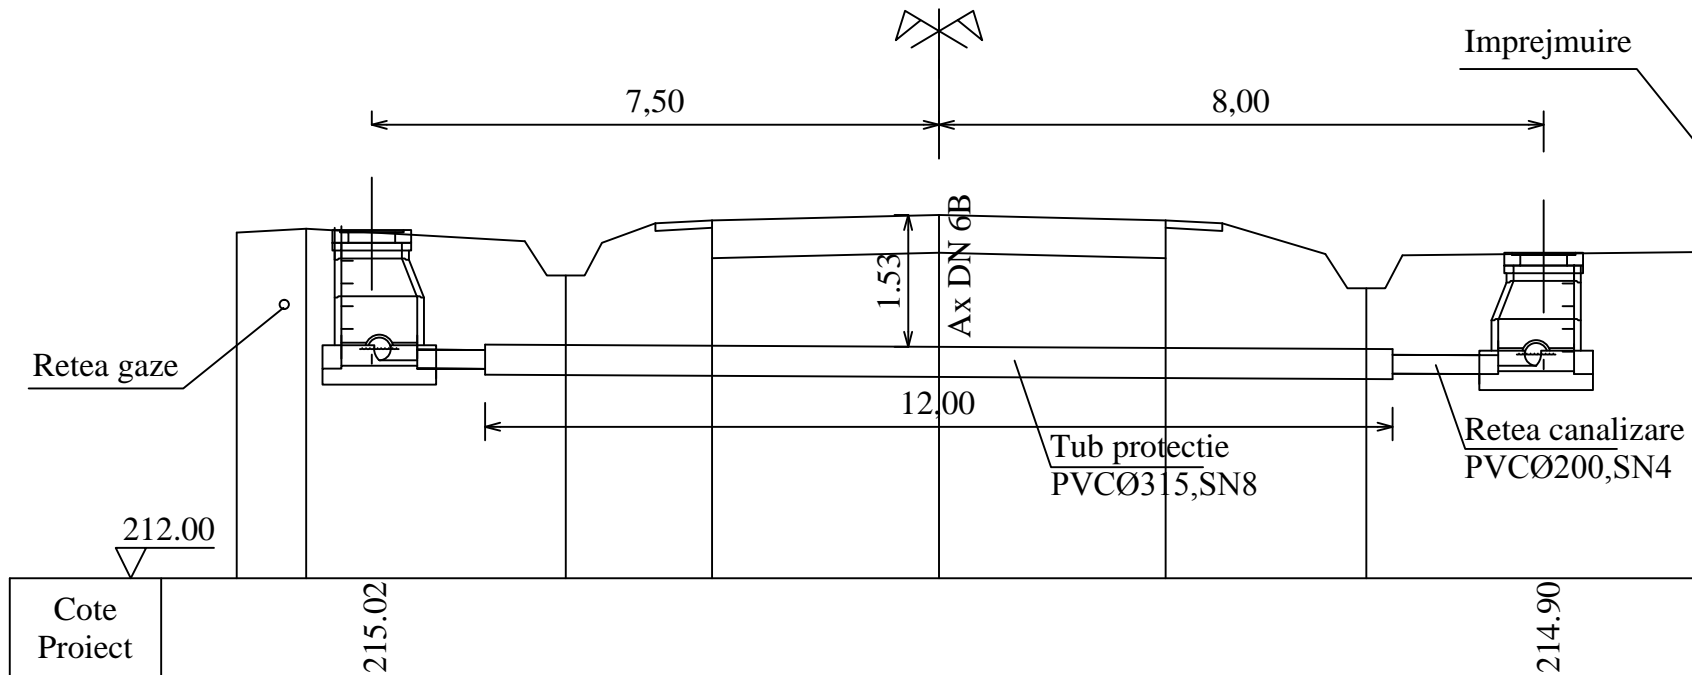

Cote Proiect	215.02								214.90
Cote Teren	216.57	216.62		216.00	216.73	216.80	216.73	215.84	216.31
Distante	0.92	3.43	1.93	3.00	3.00	2.65	4.33		

Nota:
Subtraversarea drumului national
se va realiza prin foraj orizontal

VERIFICATOR	NUME	SEMNATURA	CERINTA	REFERAT/ EXPERTIZA NR./ DATA	
VERIFICATOR/EXPERT					
S.C. PANMITI CON S.R.L. CUI RO10110990; J18/9/1998 Tel. 0722 756707 Mun. Tg-Jiu, Str. Aleea Ioan Slavici, Nr.3, Bl. 3, Sc.1, Ap. 1, Jud. Gorj				Beneficiar:	PROIECT NR:
				COMUNA CĂPRENI	18/2015
SPECIFICATIE	NUME	SEMNATURA	SCARA	Titlu proiect: CONSTRUIRE CANALIZARE SI STATIE DE EPURARE APE UZATE, COMUNA CAPRENI, JUDETUL GORJ	FAZA:
SEF PROIECT	Ing. Fintina Adrian		1:100		P.Th.
PROIECTAT	Ing. Vlădoiu Gheorghe		DATA		PLANSĂ NR:
DESENAT	Ing. Vlădoiu Gheorghe		12/2015		
				SUBTRAVERSARE km 53+960	