


SUBTRAVERSARE km 53+851

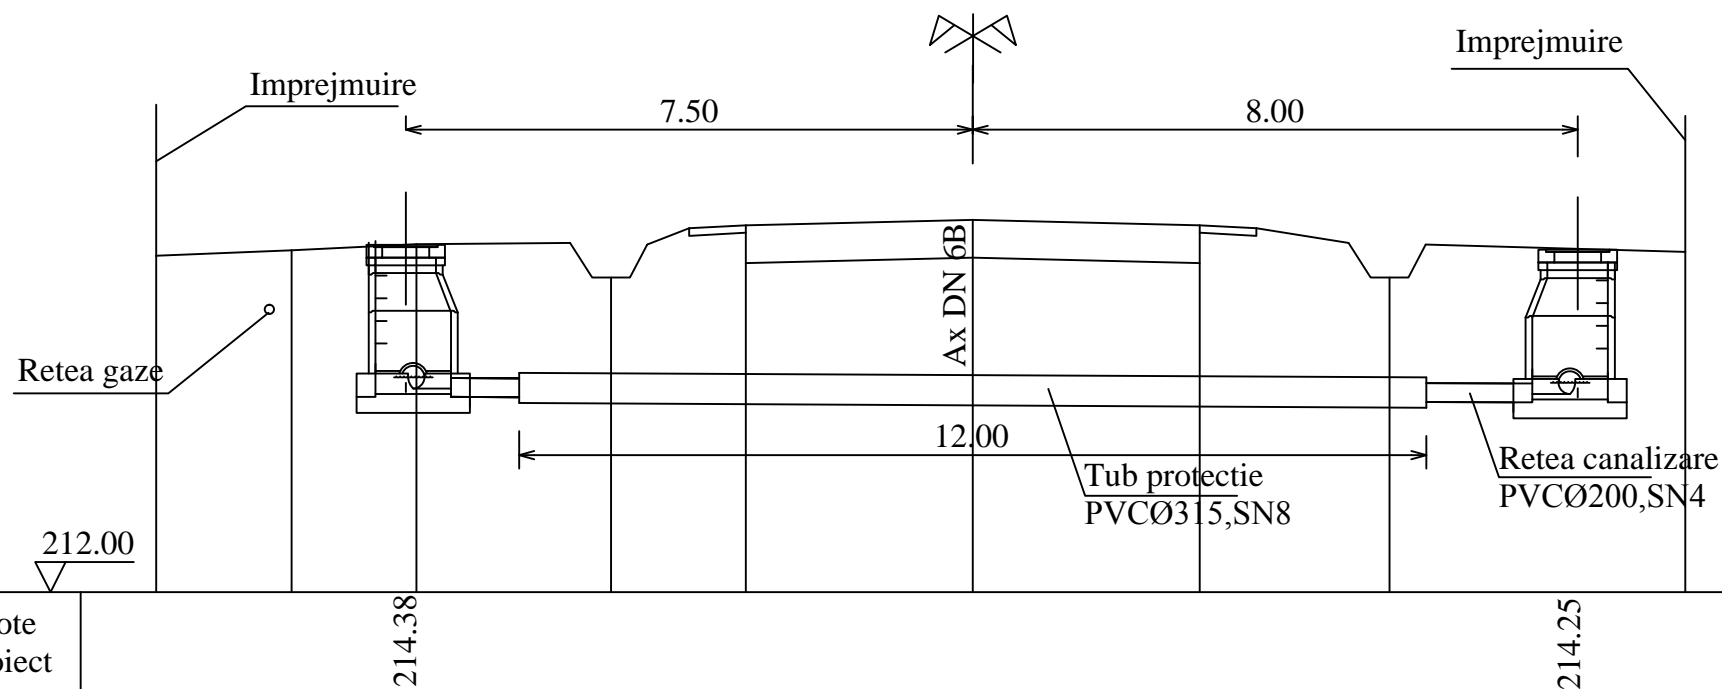

Cote Proiect	214.38										214.25		
Cote Teren	216.45	216.52	216.60		215.98	216.85		216.92		216.85	216.16		216.50
Distante		1.79	1.65	2.57	1.78	3.00		3.00		2.51	3.91		

Nota:
Subtraversarea drumului national
se va realiza prin foraj orizontal

VERIFICATOR	NUME	SEMNATURA	CERINTA	REFERAT/ EXPERTIZA NR./ DATA	
VERIFICATOR/EXPERT					
S.C. PANMITI CON S.R.L. CUI RO10110990; J18/9/1998 Tel. 0722 756707 Mun. Tg-Jiu, Str. Aleea Ioan Slavici, Nr.3, Bl. 3, Sc.1, Ap. 1, Jud. Gorj				Beneficiar:	PROIECT NR:
				COMUNA CĂPRENI	18/2015
SPECIFICATIE	NUME	SEMNATURA	SCARA	Titlu proiect: CONSTRUIRE CANALIZARE SI STATIE DE EPURARE APE UZATE, COMUNA CAPRENI, JUDETUL GORJ	FAZA:
SEF PROIECT	Ing. Fintina Adrian		1:100		P.Th.
PROIECTAT	Ing. Vlădoiu Gheorghe		DATA		PLANSĂ NR:
DESENAT	Ing. Vlădoiu Gheorghe		12/2015		
				SUBTRAVERSARE km 53+851	