


# SUBTRAVERSARE

km 52+640

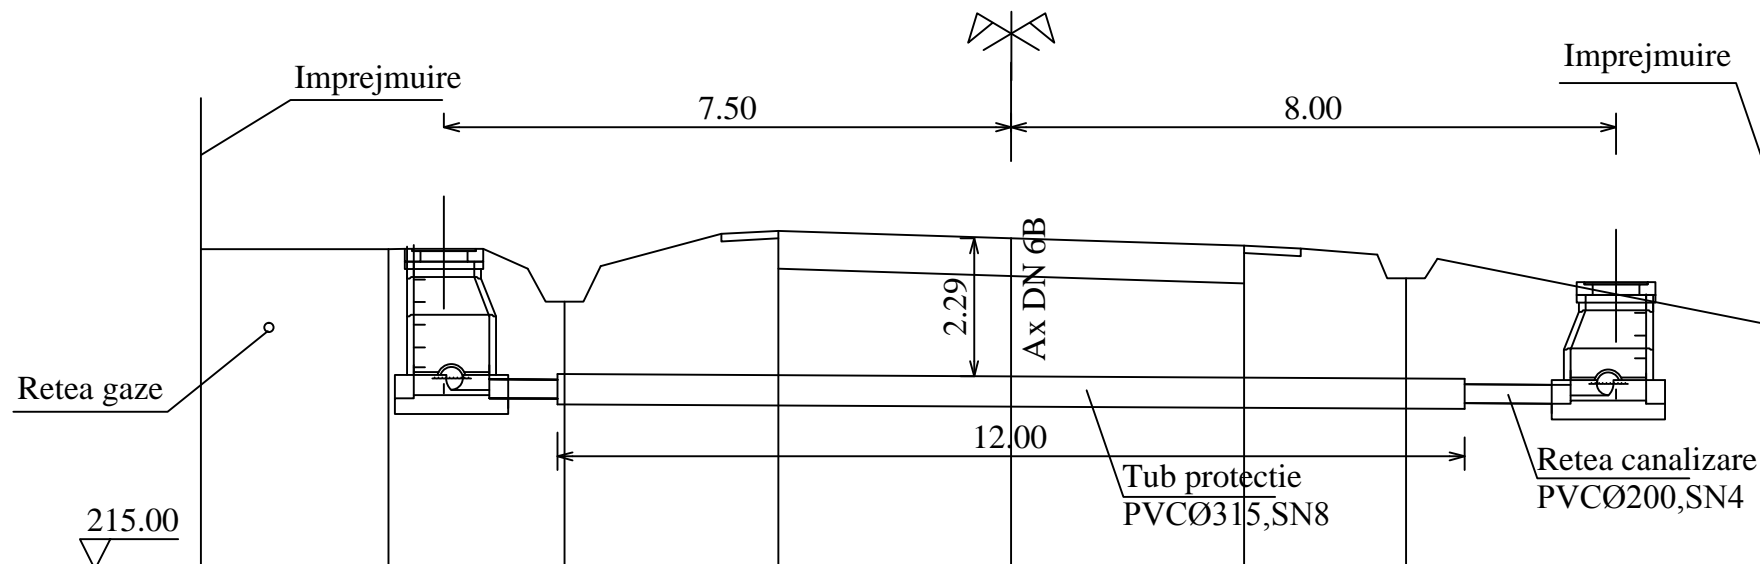

Cote Proiect	217.15									216.72
Cote Teren	219.23	219.23	218.54	219.48	219.38	219.28	218.85			218.20
Distante		2.48	2.33	2.83	3.08	3.08	2.15	4.99		
Reperi										

Nota:

Subtraversarea drumului national  
se va realiza prin foraj orizontal

VERIFICATOR	NUME	SEMNATURA	CERINTA	REFERAT/ EXPERTIZA NR./ DATA	
VERIFICATOR/EXPERT					
<b>S.C. PANMITI CON S.R.L.</b> CUI RO10110990; J18/9/1998 Tel. 0722 756707 Mun. Tg-Jiu, Str. Aleea Ioan Slavici, Nr.3, Bl. 3, Sc.1, Ap. 1, Jud. Gorj				Beneficiar:	PROIECT NR:
				<b>COMUNA CĂPRENI</b>	<b>18/2015</b>
SPECIFICATIE	NUME	SEMNATURA	SCARA	Titlu proiect: CONSTRUIRE CANALIZARE SI STATIE DE EPURARE APE UZATE, COMUNA CAPRENI, JUDETUL GORJ	FAZA:
SEF PROIECT	Ing. Fintina Adrian		<b>1:100</b>		<b>P.Th.</b>
PROIECTAT	Ing. Vlădoiu Gheorghe		DATA		PLANSĂ NR:
DESENAT	Ing. Vlădoiu Gheorghe		<b>12/2015</b>		
				SUBTRAVERSARE km 52+640	