

"Renovarea energetică a Școlii Gimnaziale "Vasile Cârlova" din Târgoviște, Județul Dâmbovița"

Inventar coordonate limita de proprietate IE:62483

Nr. Pct.	Coordonate pct.de contur		Lungimi laturi D(i,i+1)
	N [m]	E [m]	
P1	381469.705	536153.204	11.736
P2	381460.166	536146.387	8.931
P3	381452.795	536141.324	18.022
P4	381439.453	536132.453	5.806
P5	381434.721	536129.447	11.189
P6	381441.201	536120.325	2.234
P7	381442.966	536118.956	4.918
P8	381448.093	536115.160	6.062
P9	381450.043	536110.562	6.439
P10	381454.404	536105.824	0.174
P11	381454.326	536105.669	7.475
P12	381460.345	536101.236	8.727
P13	381467.529	536096.261	8.018
P14	381473.496	536101.637	11.482
P15	381481.744	536109.625	7.746
P16	381487.346	536114.974	21.714
P17	381503.011	536130.011	25.885
P18	381521.757	536147.861	11.568
P19	381513.394	536155.839	2.226
P20	381514.818	536157.550	6.199
P21	381510.040	536161.499	1.670
P22	381511.065	536162.818	3.988
P23	381507.981	536165.347	1.680
P24	381508.951	536164.020	7.750
P25	381500.977	536168.957	1.190
P26	381501.707	536169.897	7.470
P27	381485.949	536174.656	3.710
P28	381483.089	536177.019	9.259
P29	381488.614	536170.210	3.411
P30	381484.429	536167.771	4.705
P31	381481.354	536164.210	6.143
P32	381477.126	536159.753	9.898

S=3226.13mp P=245.217m

LEGENDA

- LIMITE**
- limita amplasament studiat
 - limita constructie studiata parter
- AMENAJAREA TERENULUI**
- ▲ acces auto
 - ▲ acces pietonal
 - circulatie pietonala
 - circulatie carosabila
 - zona circulatie auto-speciala
 - ▨ parcaj
 - spatiu verde
 - teren de sport
- CONSTRUCTII**
- constructie studiata invatamant
 - constructii invecinate

LEGENDA

- limita de proprietate
- contur documentatie cadastrala
- rampa
- gard beton
- gard metalic
- cladire
- scari
- canal

ORDINUL ARHITECTILOR DIN ROMANIA
8525
Rodica-Mădălina HĂLĂLĂU
PINK LEMON STUDIO

BILANT TERITORIAL

S teren = 3211 mp (din acte)

SITUATIA EXISTENTA:

S construita existenta= 783mp,
S desfaurata existenta= 1731.44mp
POT existent - 24.38%
CUT existent - 0.53


SITUATIA PROPUASA

S construita propusa= 810.74mp,
S desfaurata propusa= 1786.41mp
POT existent - 25.24%
CUT existent - 0.55



Icon Development & Maintenance SRL Str. Victoriei 168, Chilia, Ilfov tel. 0723 333 419	Beneficiar: MUNICIPIUL TARGOVISTE	Cod: 20/2023
Pink Lemon Str. ING. ZABLOVSKI, nr. 10, birou1, SECTOR 1, BUCURESTI, tel. 0742579791	Titlul investitiei: Reabilitarea, modernizarea, consolidarea si dotarea Școlii Gimnaziale Vasile Carlova din Targoviste, jud. Dambovita	Data: IAN 2023
Specificatie	Nume	Semnatura
Sef proiect:	arh. R.Hălălău	<i>[Signature]</i>
Proiectat:	arh. R.Hălălău	<i>[Signature]</i>
Proiectat:	arh. A. Mereuta	<i>[Signature]</i>
Calea Domneasca, nr. 184, mun. Targoviste, jud. Dambovita		Faza: P.T.-D.E.
Titlul plansei:		Scara: 1:100
PLAN DE SITUATIE		Plansa: A_02

CATEGORIA C DE IMPORTANTA (conform HGR nr. 766/1997)
CLASA II DE IMPORTANTA (conform Normativului P100-1/2013)
GRAD II DE REZISTENTA LA FOC
RISC MIC DE INCENDIU

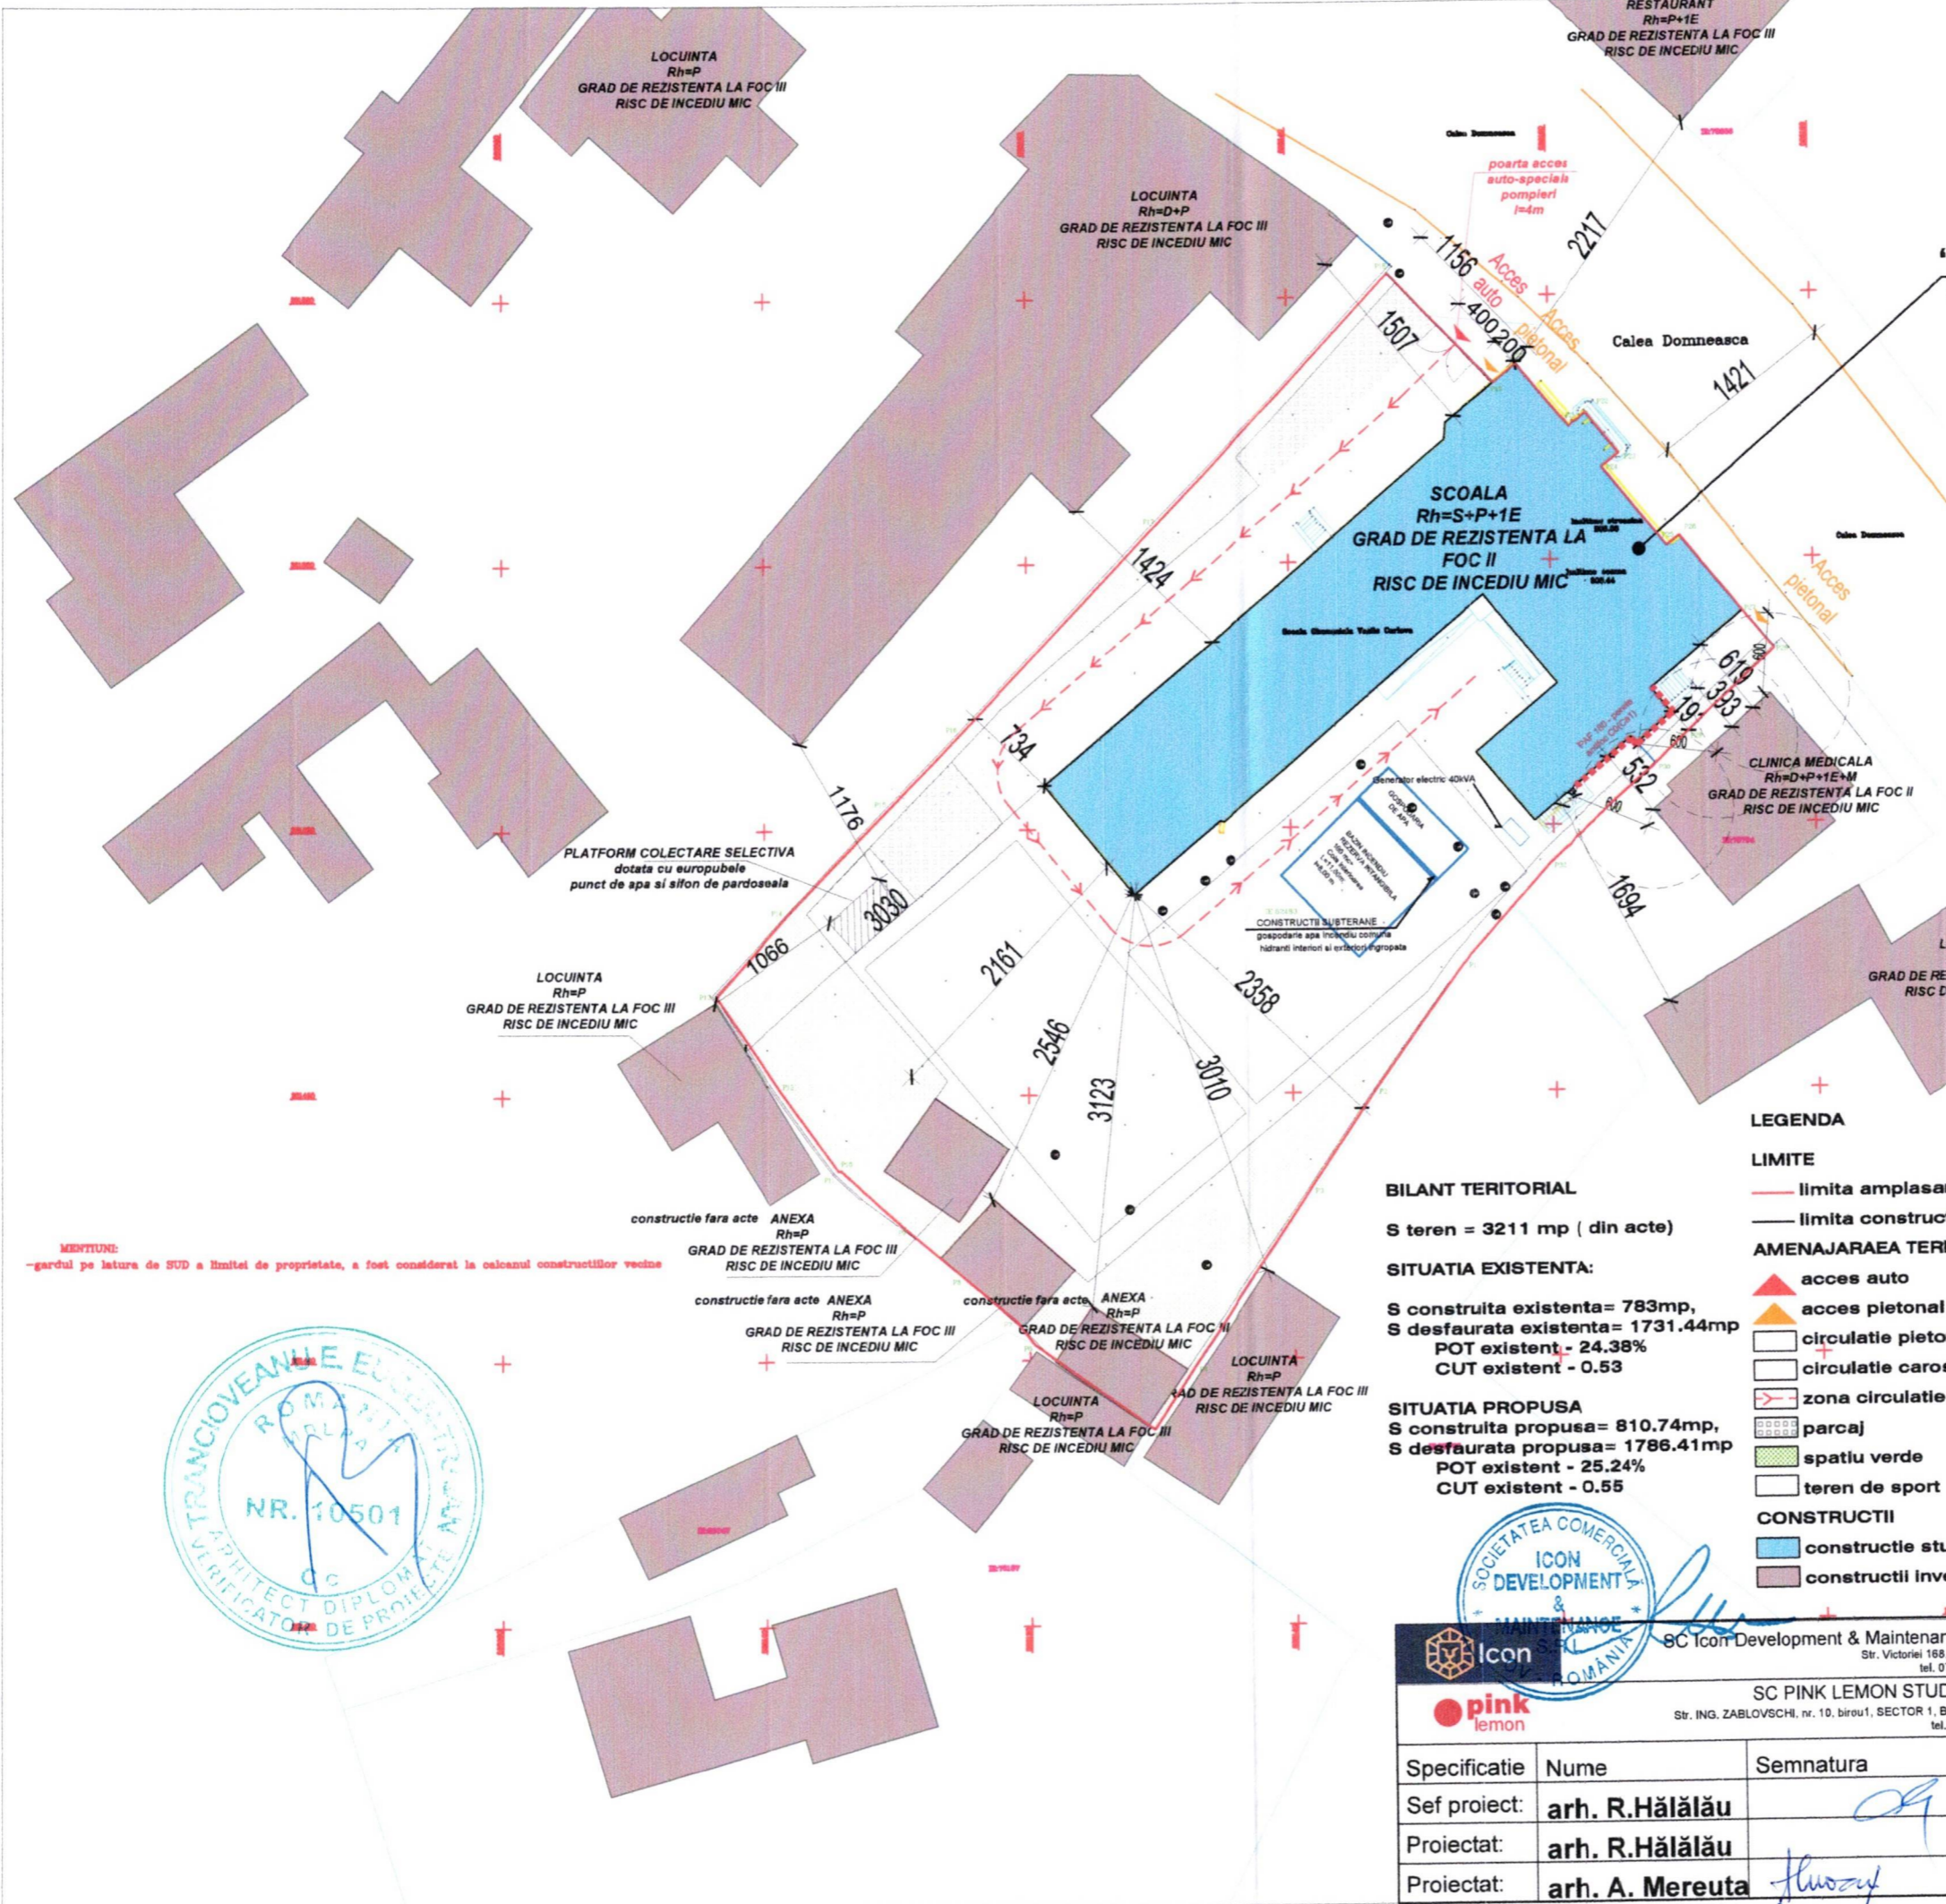

MENTIUNI:
-gardul pe latura de SUD a limitel de proprietate, a fost considerat la calcuamul constructiilor vecine