



PLAN DE INCADRARE IN ZONA


Scara 1:5000
Sistem STEREO 70

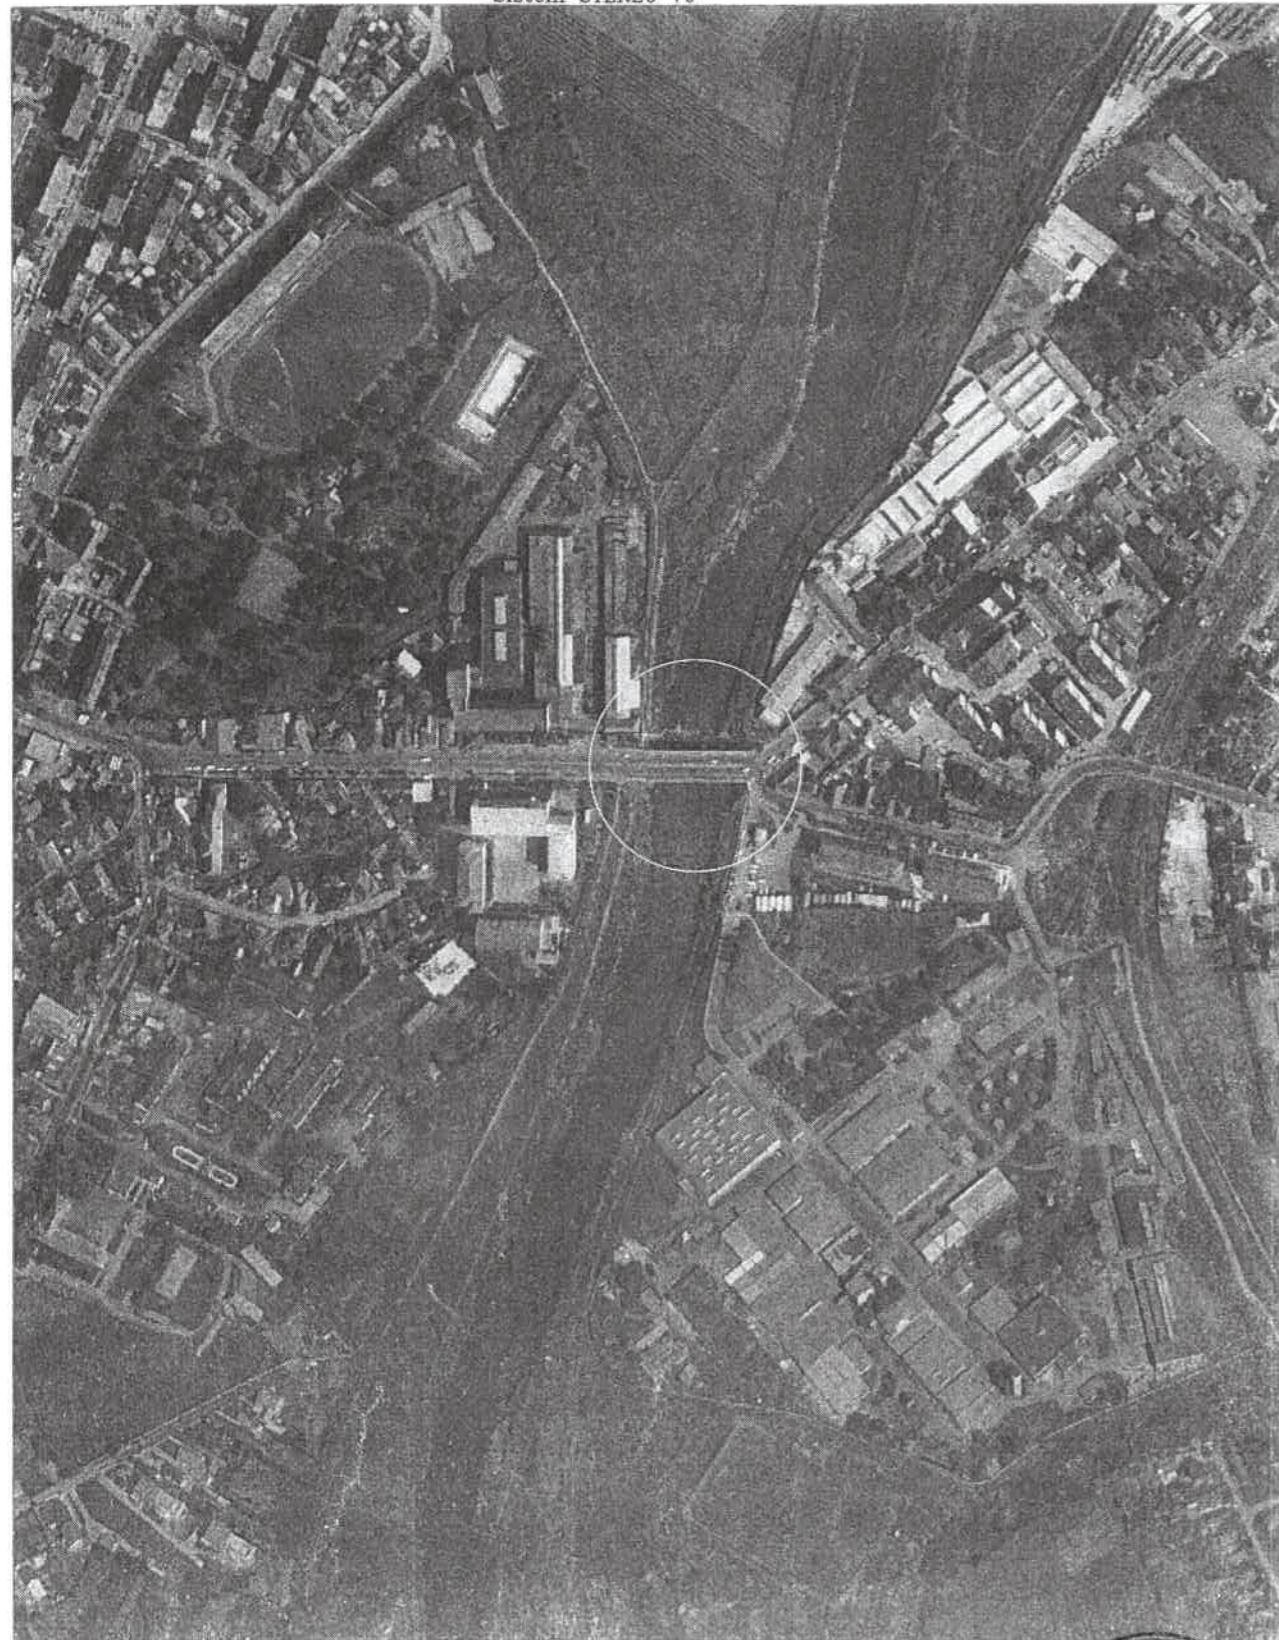

PROIECTANT:		REPARATII SI INTRETINERE		
SC PROMER CONS SRL STR. SALCIILOR, NR. 2C REGHIN, JUD. MURES RO 22616053		CAROSABILA POD PESTE RAU INTERSECTIE STR. GAR STR. AXENTE SEVER MUNICIPIUL REGHIN, JUDETUL		
	NUMELE	SEMNTURA	SCARA	
Desenat	MERA IOAN		1:50	Plansa:
Proiectat	MERA IOAN		DATA	PZ01
Verificat	MERA IOAN		08.2025	

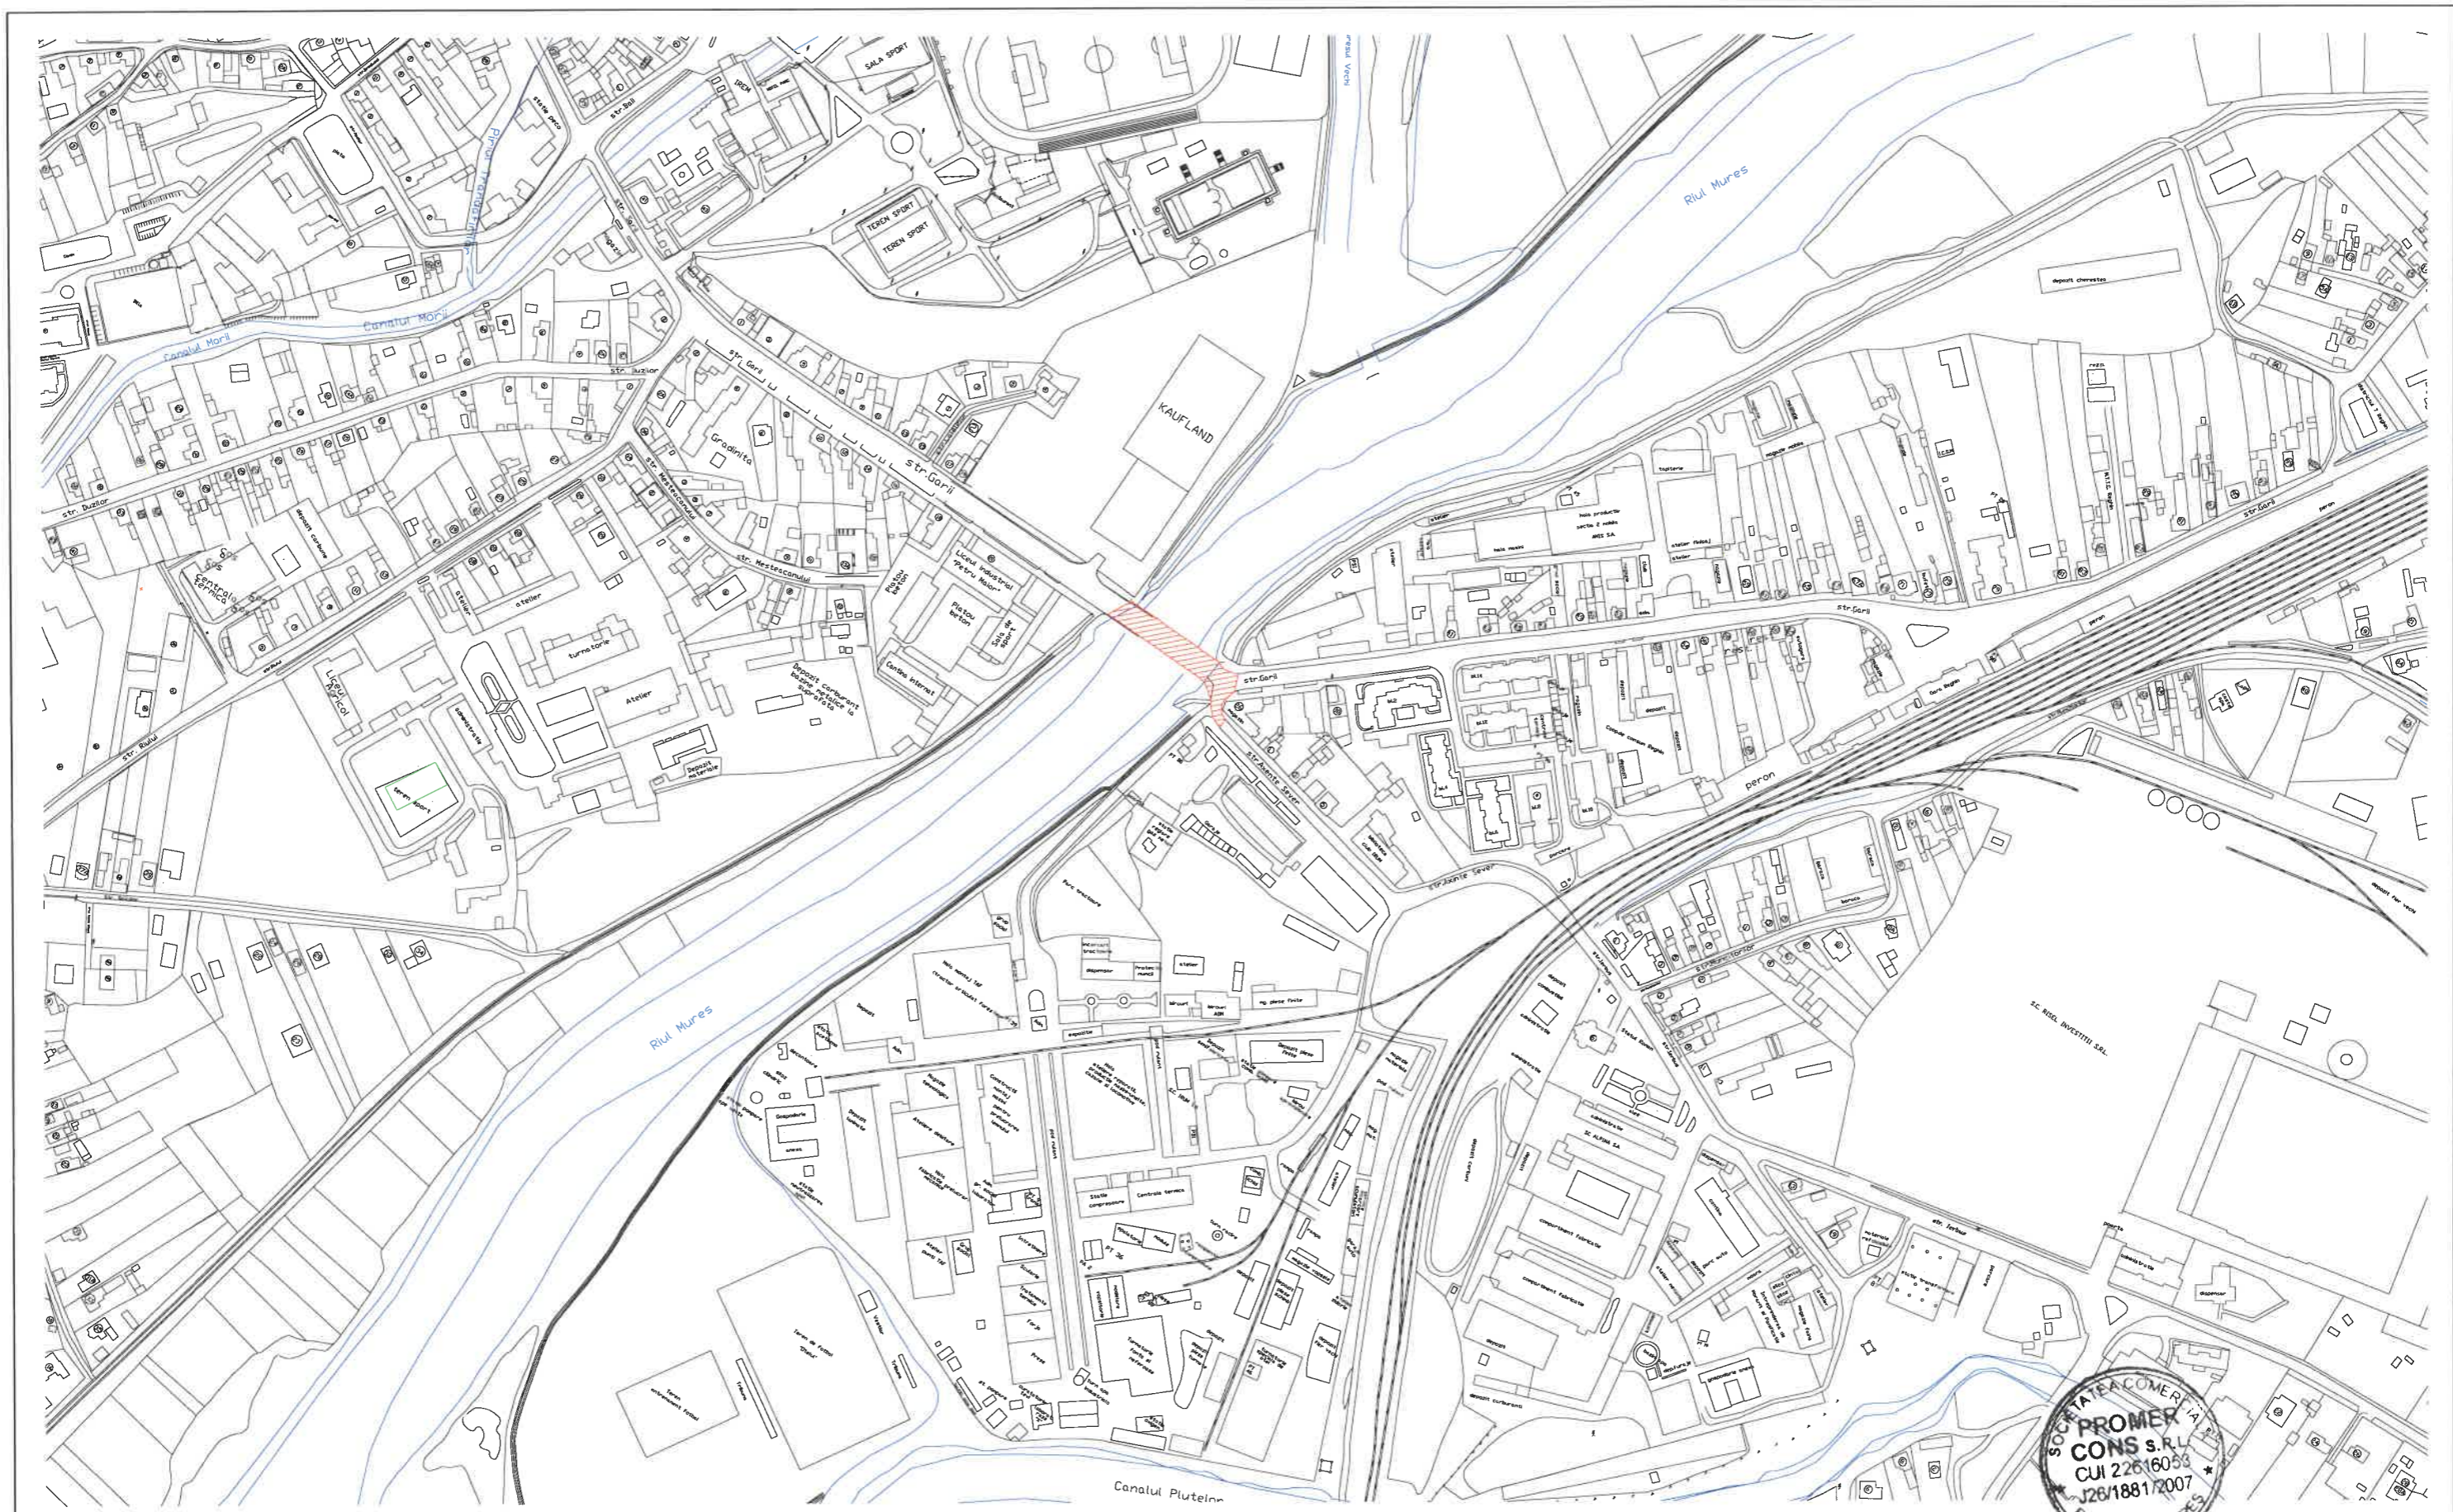

PROIECTANT: SC PROMER CONS SRL STR. SALCIILOR, NR. 2C REGHIN, JUD. MURES RO 22616053		REPARATII SI AMPLASARE PARTE CAROSABILA POD PESTE RAUL MURES INTERSECTIE STR. Garii SI STR. AXENTE SEVER MUNICIPIUL REGHIN, JUDETUL MURES		Nr. Proiect: 136/2025
Desenat	NUMELE MERA IOAN	SEMNTURA <i>[Signature]</i>	SCARA 1:500	Plansa: PG01
Proiectat	MERA IOAN	DATA 08.2025	PLAN GENERAL ZONAL	
Verificat	MERA IOAN			

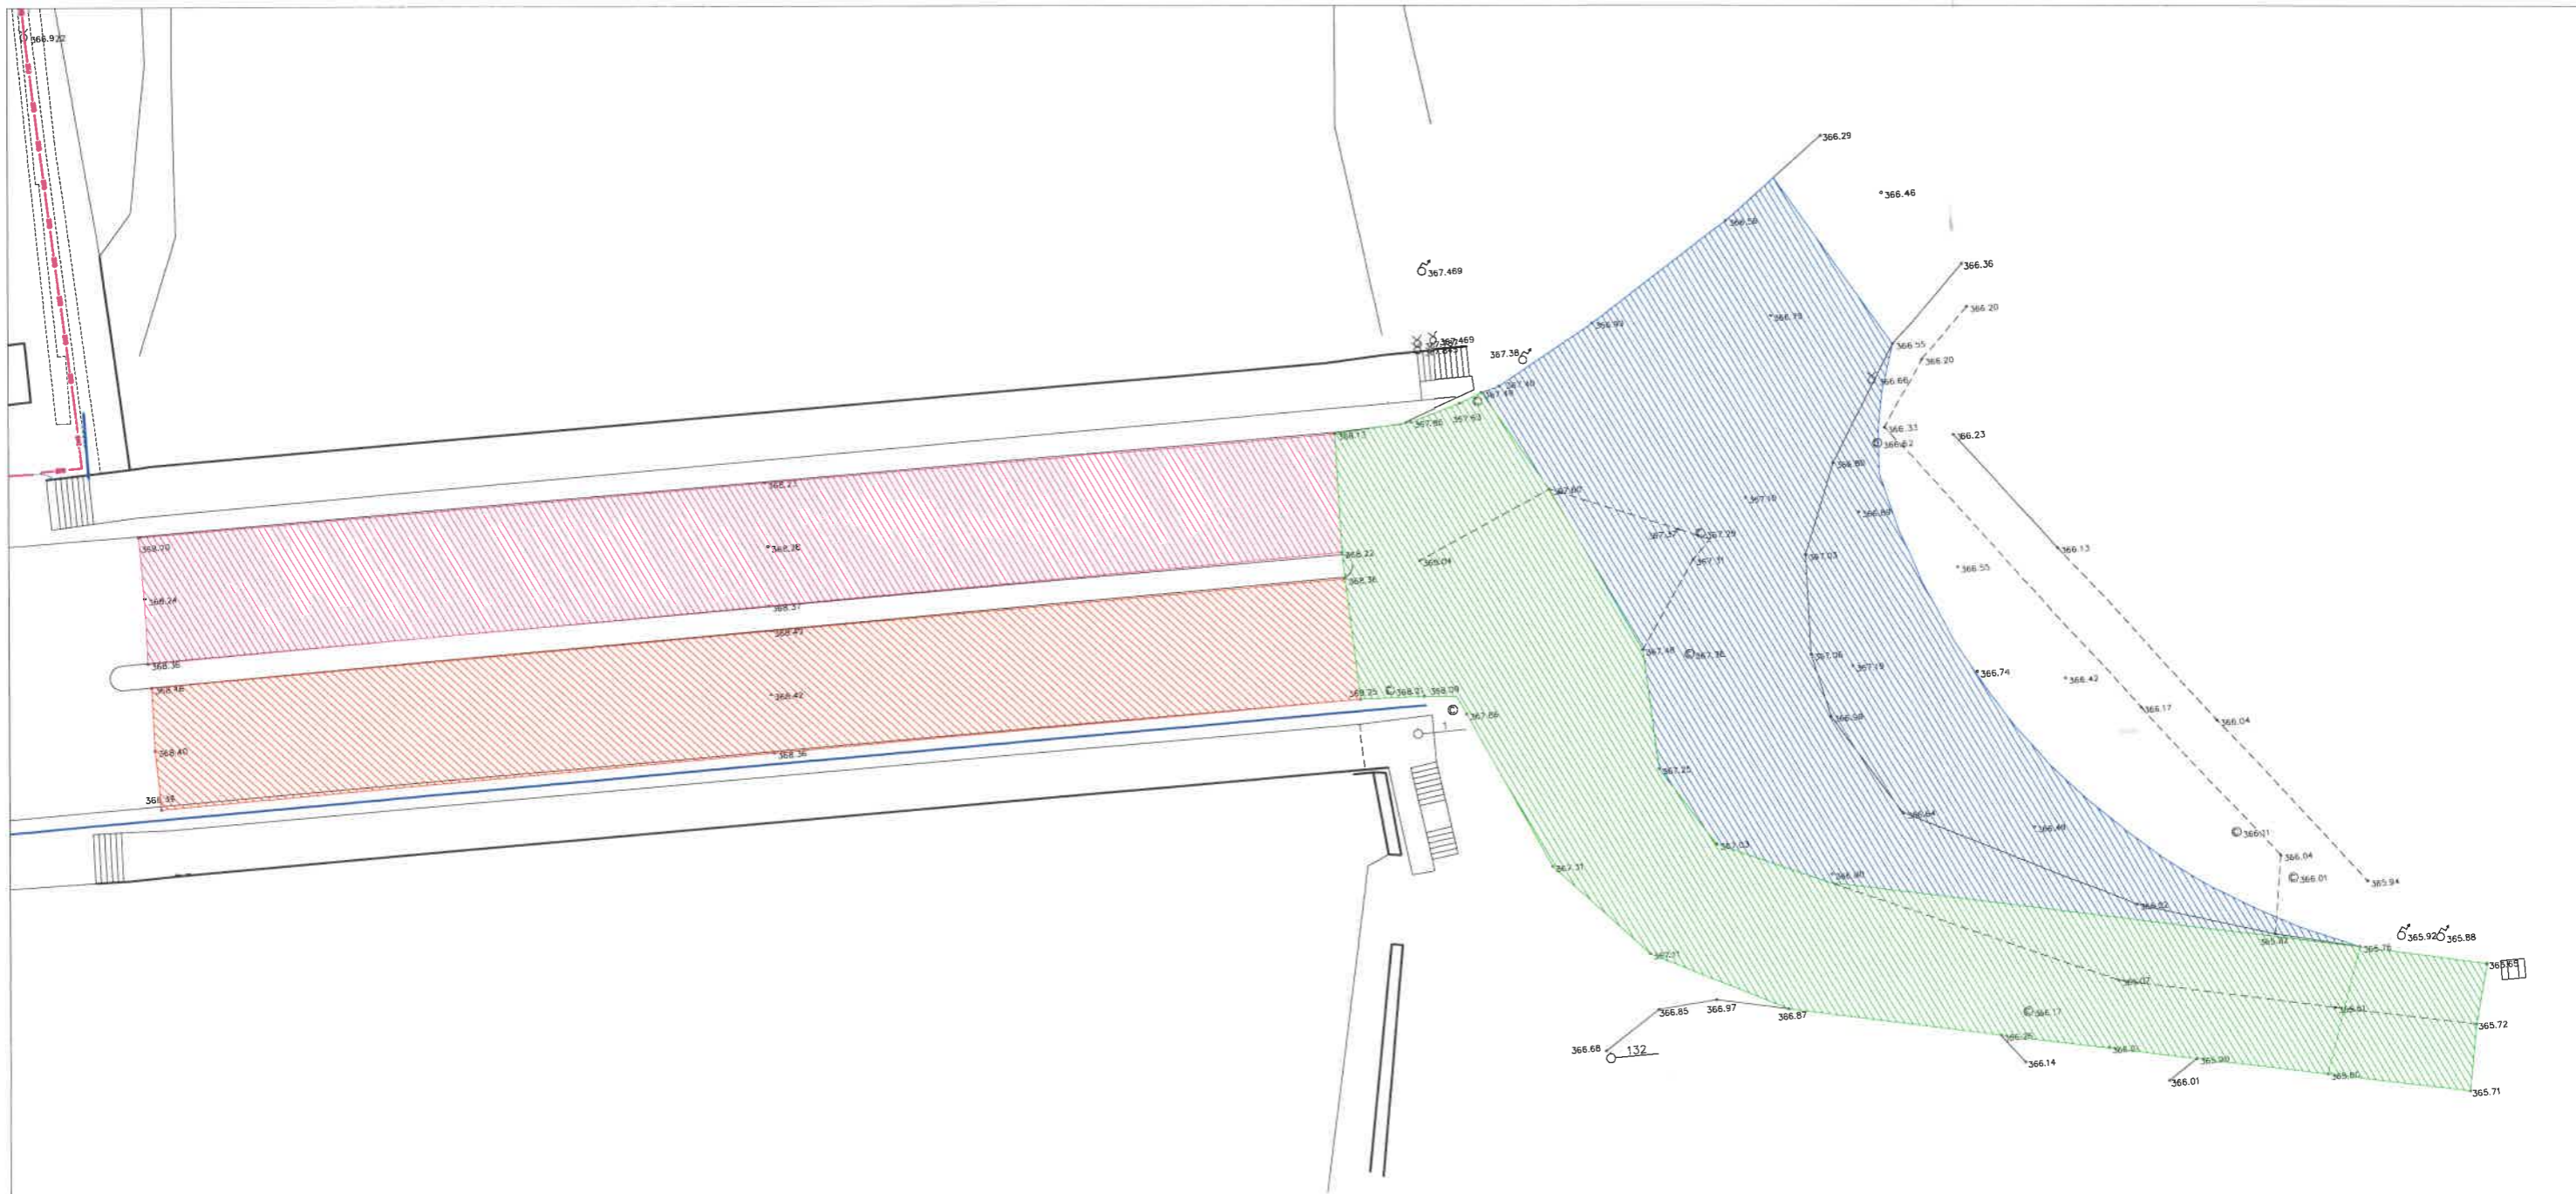


S1 = 430 mp
 S2 = 430 mp
 S3 = 605 mp
 S4 = 675 mp




PROIECTANT: SC PROMER CONS SRL STR. SALCIILOR, NR. 2C REGHIN, JUD. MURES RO 22616053		REPARATII SI RECONSTRUCII DE PARTI CAROSABILOR SI RAUL MURES INTERSECTIE STR. CARII SI STR. MARESEVER MUNICIPIUL REGHIN, JUDETUL MURES		Nr. Proiect: 136/2025	
	NUMELE	SEMNTURA	SCARA	PLAN DE SITUATIE	Plansa: PLS01
Desenat	MERA IOAN	<i>[Signature]</i>	1: 500		
Proiectat	MERA IOAN	<i>[Signature]</i>	DATA		
Verificat	MERA IOAN	<i>[Signature]</i>	08.2025		

Sectiune transversala suprastructura
Pod peste raul Mures (DJ154A)

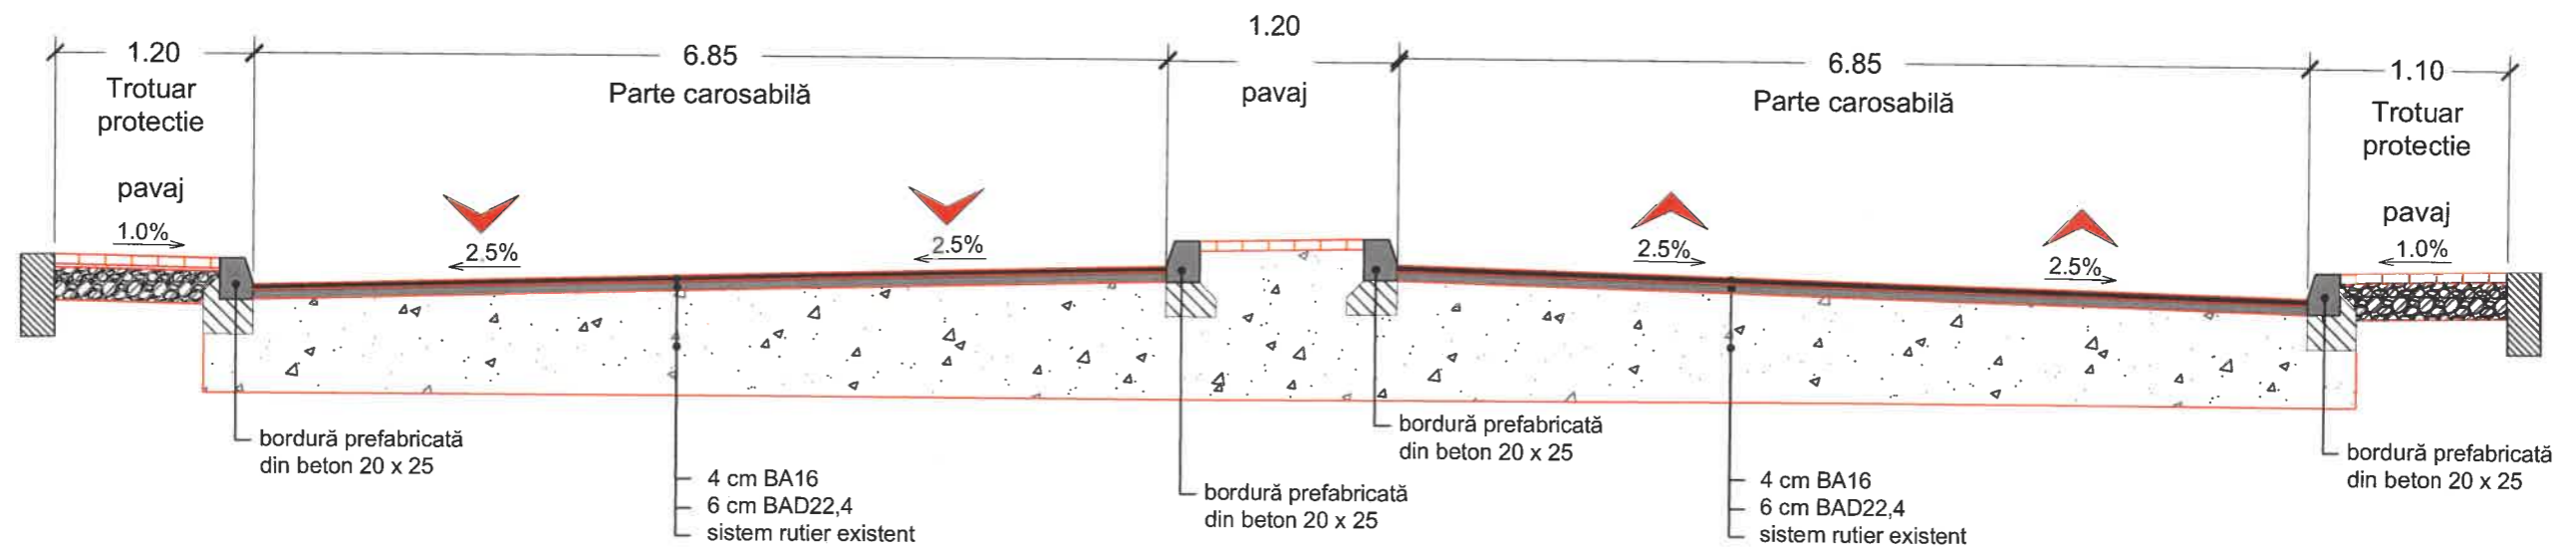

Sectiune transversala
zona cu suprafata degradata

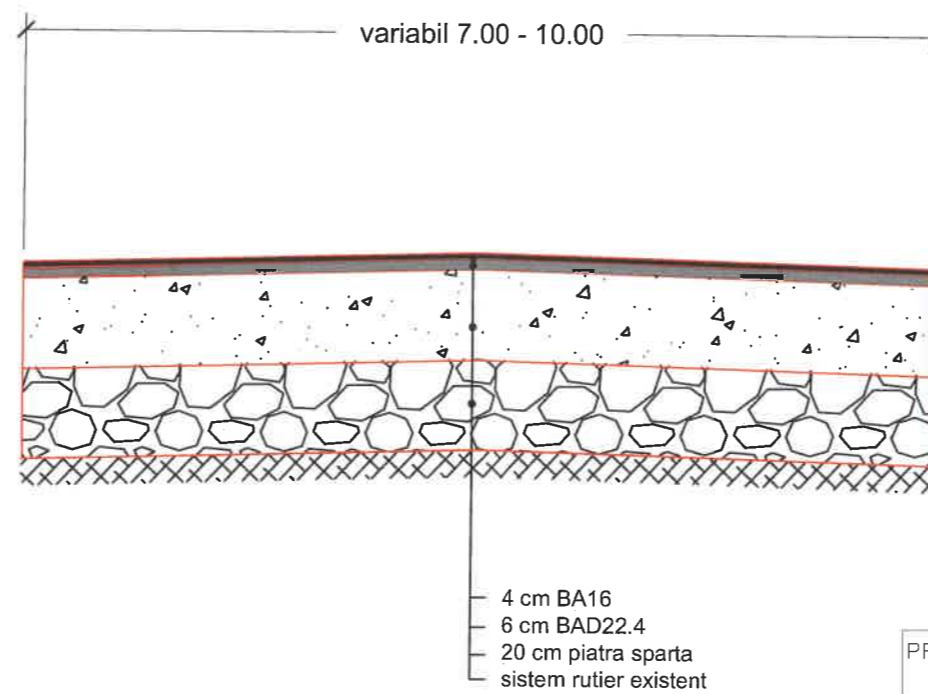

PROIECTANT: SC PROMER CONS SRL STR. SALCIILOR, NR. 2C REGHIN, JUD. MURES RO 22616053		REPARATI SI INTRETINERE PARTE CAROSABILA POD PESTE RAUL MURES INTERSECTIE STR. GARII SI STR. AXENTE SEVER MUNICIPIUL REGHIN, JUDETUL MURES		Nr. Proiect: 136/2025
Desenat	MERA IOAN	SEMNAT	SCARA 1:50	Plansa: PTT01
Proiectat	MERA IOAN	DATA	08.2025	
Verificat	MERA IOAN	DATA	08.2025	
			PROFIL TRANSVERSAL TIP	