


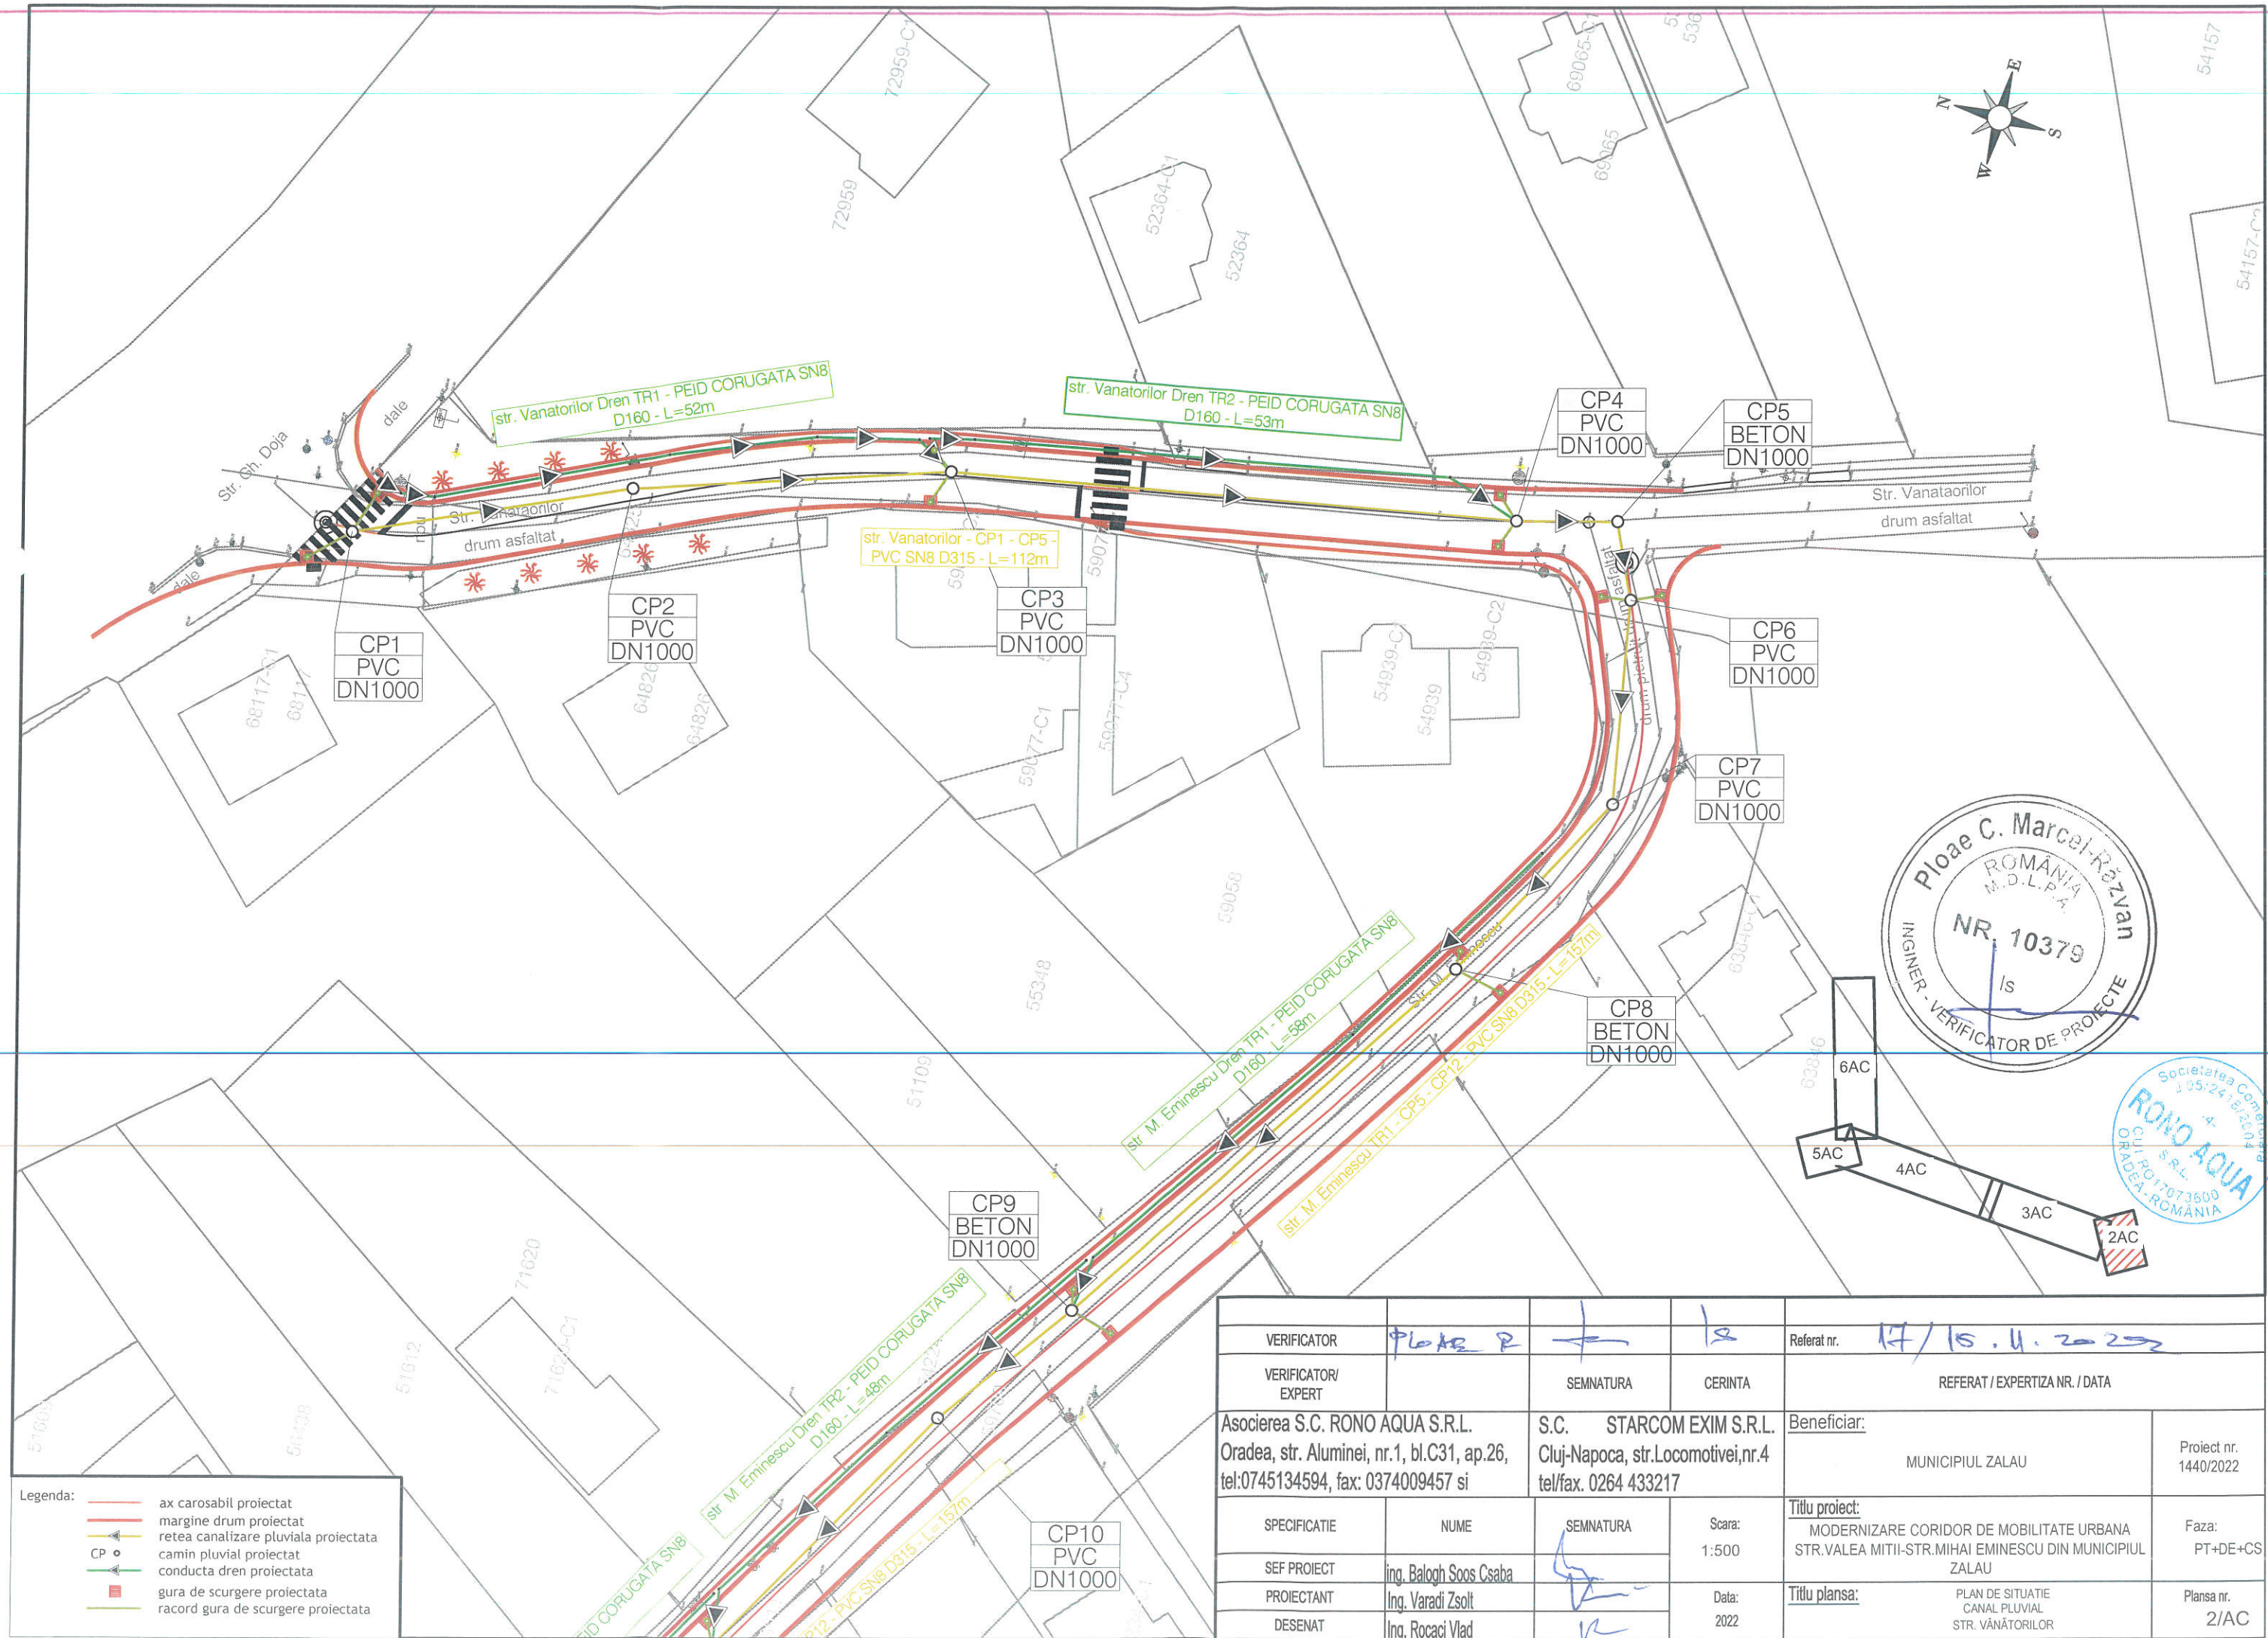

Legenda:

- ax carosabil proiectat
- marginile drum proiectat
- retea canalizare pluviala proiectata
- camin pluvial proiectat
- conducta dren proiectata
- gura de scurgere proiectata
- racord gura de scurgere proiectata



VERIFICATOR	Ploae C. Marcel-Răzvan	SEMNTURA	Is	Referat nr.	17/15.11.2022
VERIFICATOR/ EXPERT		SEMNTURA	CERINTA	REFERAT / EXPERTIZA NR. / DATA	
Asocierea S.C. RONO AQUA S.R.L. Oradea, str. Aluminei, nr.1, bl.C31, ap.26, tel:0745134594, fax: 0374009457 si		S.C. STARCOM EXIM S.R.L. Cluj-Napoca, str.Locomotivei,nr.4 tel/fax. 0264 433217		Beneficiar:	Proiect nr.
				MUNICIPIUL ZALAU	1440/2022
SPECIFICATIE	NUME	SEMNTURA	Scara:	Titlu proiect:	Faza:
SEF PROIECT	Ing. Balogh Soos Csaba		1:500	MODERNIZARE CORIDOR DE MOBILITATE URBANA STR.VALEA MITII-STR.MIHAI EMINESCU DIN MUNICIPIUL ZALAU	PT+DE+CS
PROIECTANT	Ing. Varadi Zsolt		Data:	Titlu plansa:	Plansa nr.
DESENAT	Ing. Rocaci Vlad		2022	PLAN DE SITUATIE CANAL PLUVIAL STR. VÂNĂTORILOR	2/AC