


PLAN TOPOGRAFIC

Scara 1: 500

Nr. cadastral	Suprafata masurata a imobilului (mp)	Adresa imobilului
51713	10198	Com. Vladaia, Loc. Vladaia, Scoala noua Judetul Mehedinti - Intravilan
Nr. Cartea Funciara		Unitatea Administrativ Teritoriala (UAT)
51713		Vladaia



- Legenda:
- -Imobil.
 - -Teren fotbal.
 - -Alee.
 - -Constructie receptionata.
 - -Bazin.
 - -Camin.
 - -Gard.

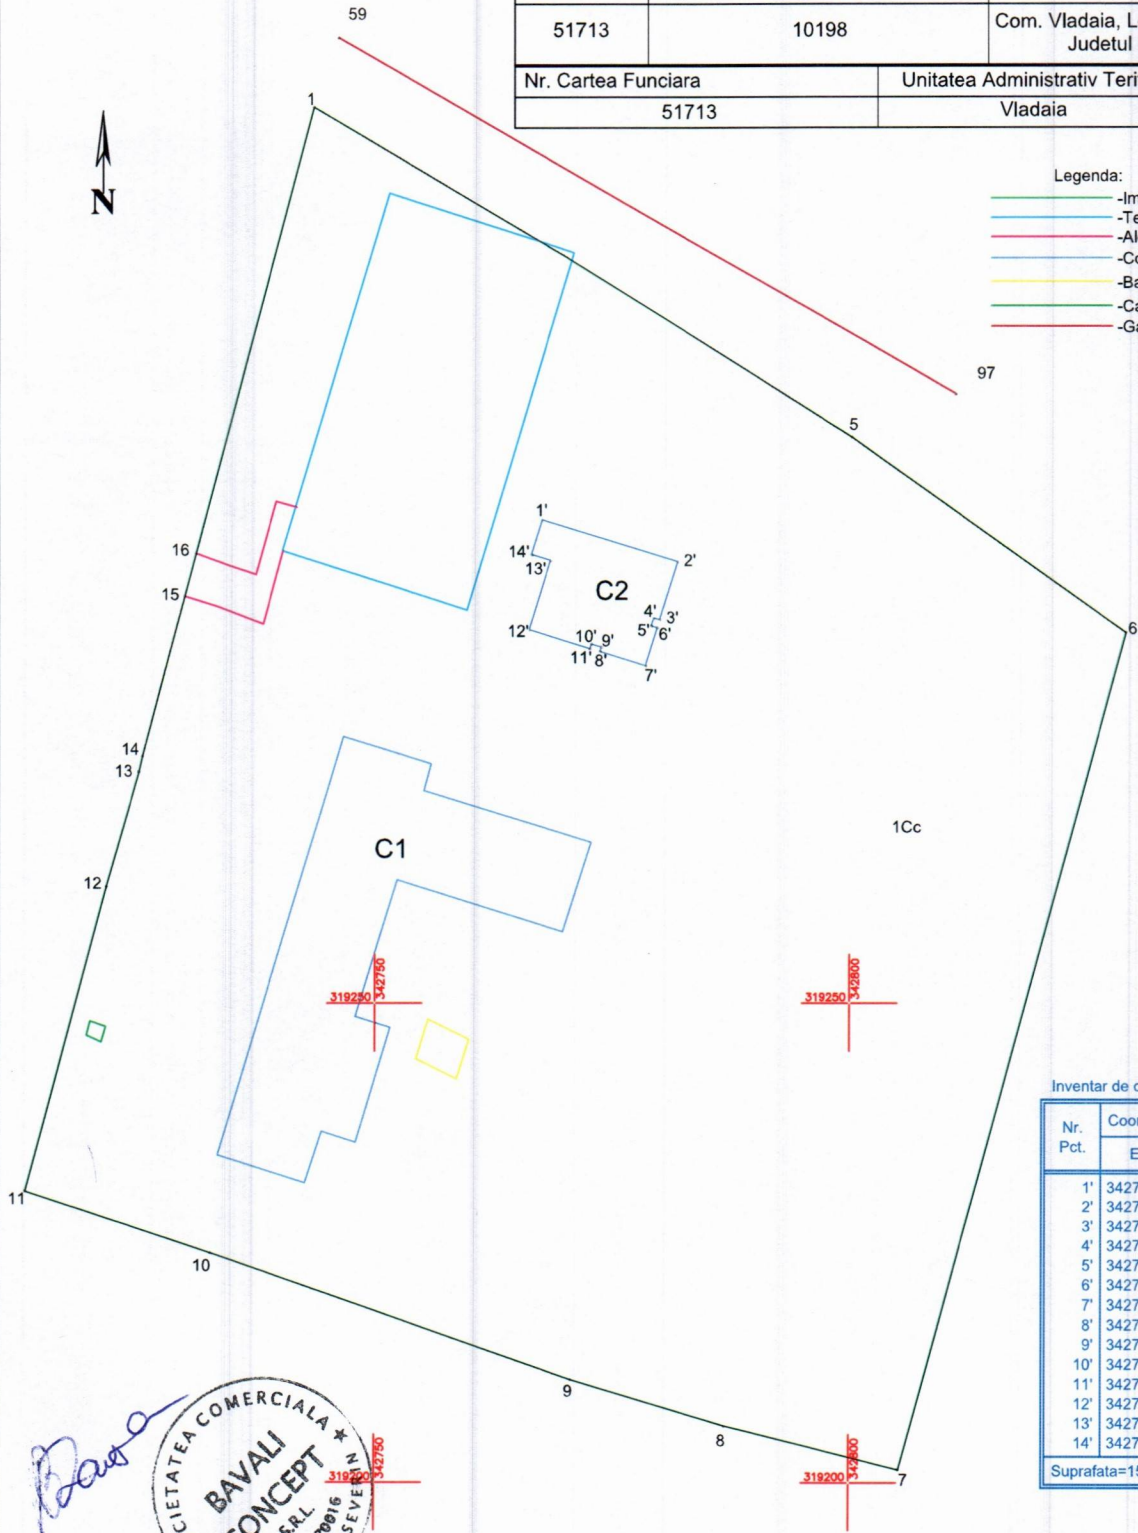

Inventar de coordonate C2-constructie propusa

Nr. Pct.	Coordonate pct.de contur		Lungimi laturi D(i,i+1)
	E [m]	N [m]	
1'	342767.687	319300.468	14.900
2'	342781.923	319296.069	6.322
3'	342780.056	319290.029	0.646
4'	342779.439	319290.219	0.899
5'	342779.173	319289.360	0.647
6'	342779.791	319289.169	4.178
7'	342778.557	319285.177	5.000
8'	342773.780	319286.653	0.500
9'	342773.928	319287.131	1.100
10'	342772.877	319287.456	0.500
11'	342772.729	319286.978	6.700
12'	342766.328	319288.956	7.600
13'	342768.571	319296.217	2.100
14'	342766.565	319296.837	3.800

Suprafata=153 mp



BAVALI CONCEPT SRL Seria RO-B-J,NR. 2923		Plan topografic in scopul:	
MASURAT	BAVALI CONCEPT SRL	Beneficiar: COMUNA VLADAIA	
REDACTAT	BAVALI CONCEPT SRL	Scara 1:500	PLAN TOPOGRAFIC
VERIFICAT	BAVALI CONCEPT SRL		
APROBAT	BAVALI CONCEPT SRL	Data: 20.12.2024	SISTEM DE PROIECTIE STEREO 70