


PLAN TOPOGRAFIC

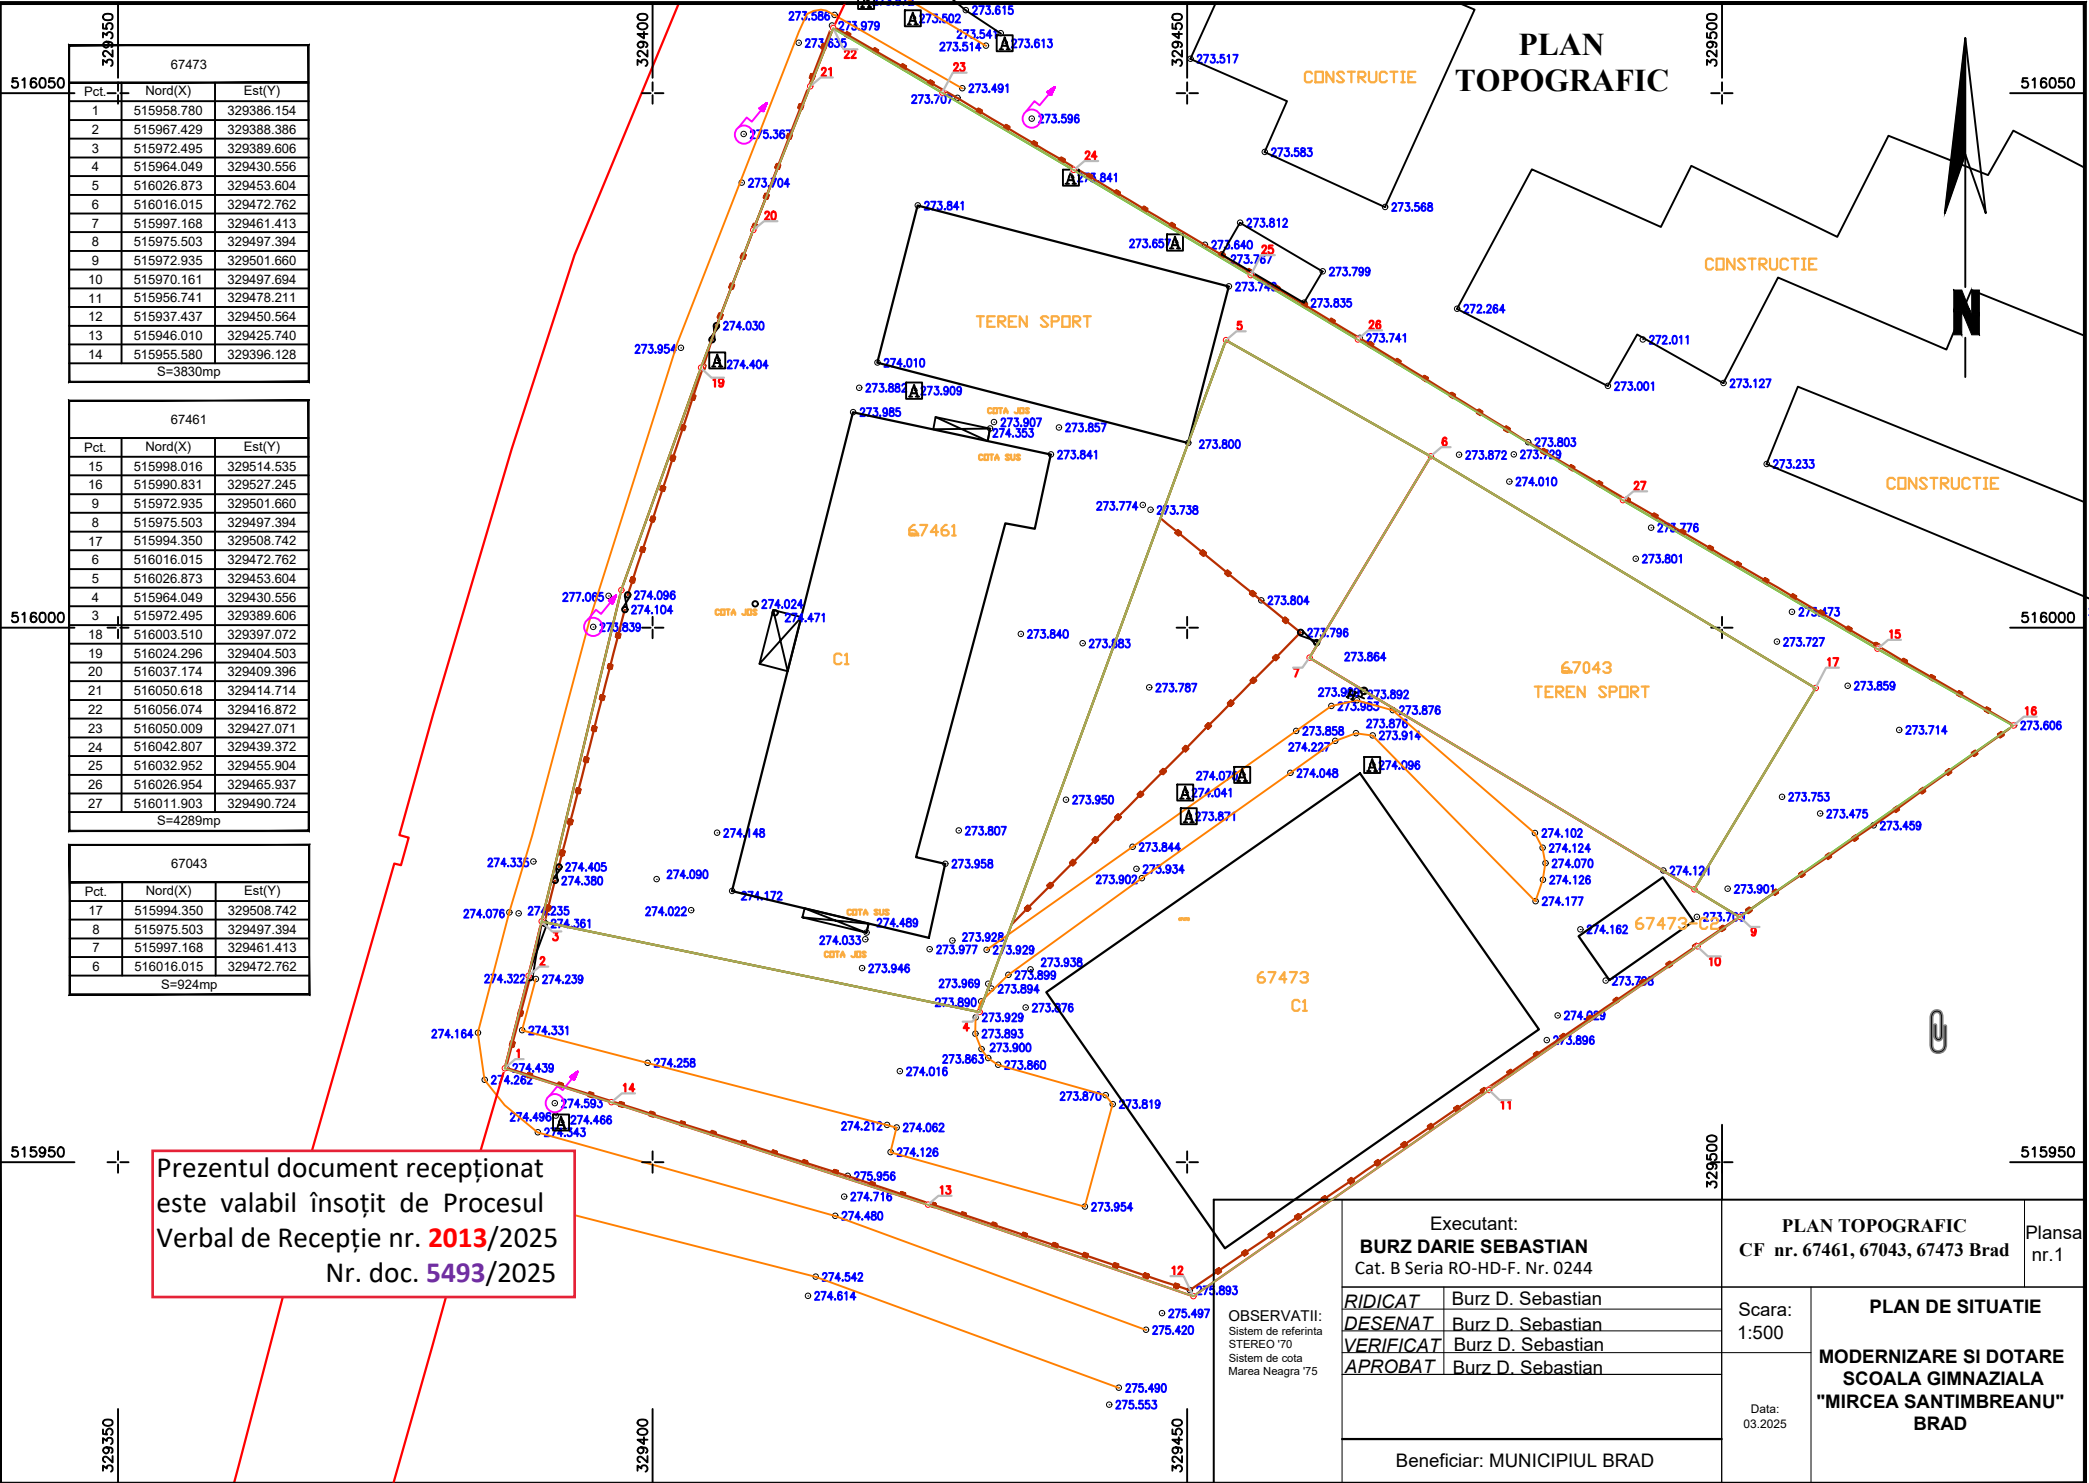

67473		
Pct.	Nord(X)	Est(Y)
1	515958.780	329386.154
2	515967.429	329388.386
3	515972.495	329389.606
4	515964.049	329430.556
5	516026.873	329453.604
6	516016.015	329472.762
7	515997.168	329461.413
8	515975.503	329497.394
9	515972.935	329501.660
10	515970.161	329497.694
11	515956.741	329478.211
12	515937.437	329450.564
13	515946.010	329425.740
14	515955.580	329396.128
S=3830mp		

67461		
Pct.	Nord(X)	Est(Y)
15	515998.016	329514.535
16	515990.831	329527.245
9	515972.935	329501.660
8	515975.503	329497.394
17	515994.350	329508.742
6	516016.015	329472.762
5	516026.873	329453.604
4	515964.049	329430.556
3	515972.495	329389.606
18	516003.510	329397.072
19	516024.296	329404.503
20	516037.174	329409.396
21	516050.618	329414.714
22	516056.074	329416.872
23	516050.009	329427.071
24	516042.807	329439.372
25	516032.952	329455.904
26	516026.954	329465.937
27	516011.903	329490.724
S=4289mp		

67043		
Pct.	Nord(X)	Est(Y)
17	515994.350	329508.742
8	515975.503	329497.394
7	515997.168	329461.413
6	516016.015	329472.762
S=924mp		

Prezentul document recepționat este valabil însoțit de Procesul Verbal de Recepție nr. **2013/2025**
Nr. doc. **5493/2025**

Executant: BURZ DARIE SEBASTIAN Cat. B Seria RO-HD-F. Nr. 0244		PLAN TOPOGRAFIC CF nr. 67461, 67043, 67473 Brad		Plansa nr. 1
<i>RIDICAT</i>	Burz D. Sebastian	Scara: 1:500	PLAN DE SITUATIE MODERNIZARE SI DOTARE SCOALA GIMNAZIALA "MIRCEA SANTIMBREANU" BRAD	
<i>DESENAT</i>	Burz D. Sebastian			
<i>VERIFICAT</i>	Burz D. Sebastian			
<i>APROBAT</i>	Burz D. Sebastian	Data: 03.2025		
Beneficiar: MUNICIPIUL BRAD				

OBSERVAȚII:
Sistem de referință
STEREO '70
Sistem de cota
Marea Neagra '75