


CAMIN DE RACORD PREFABRICAT DIN PVC

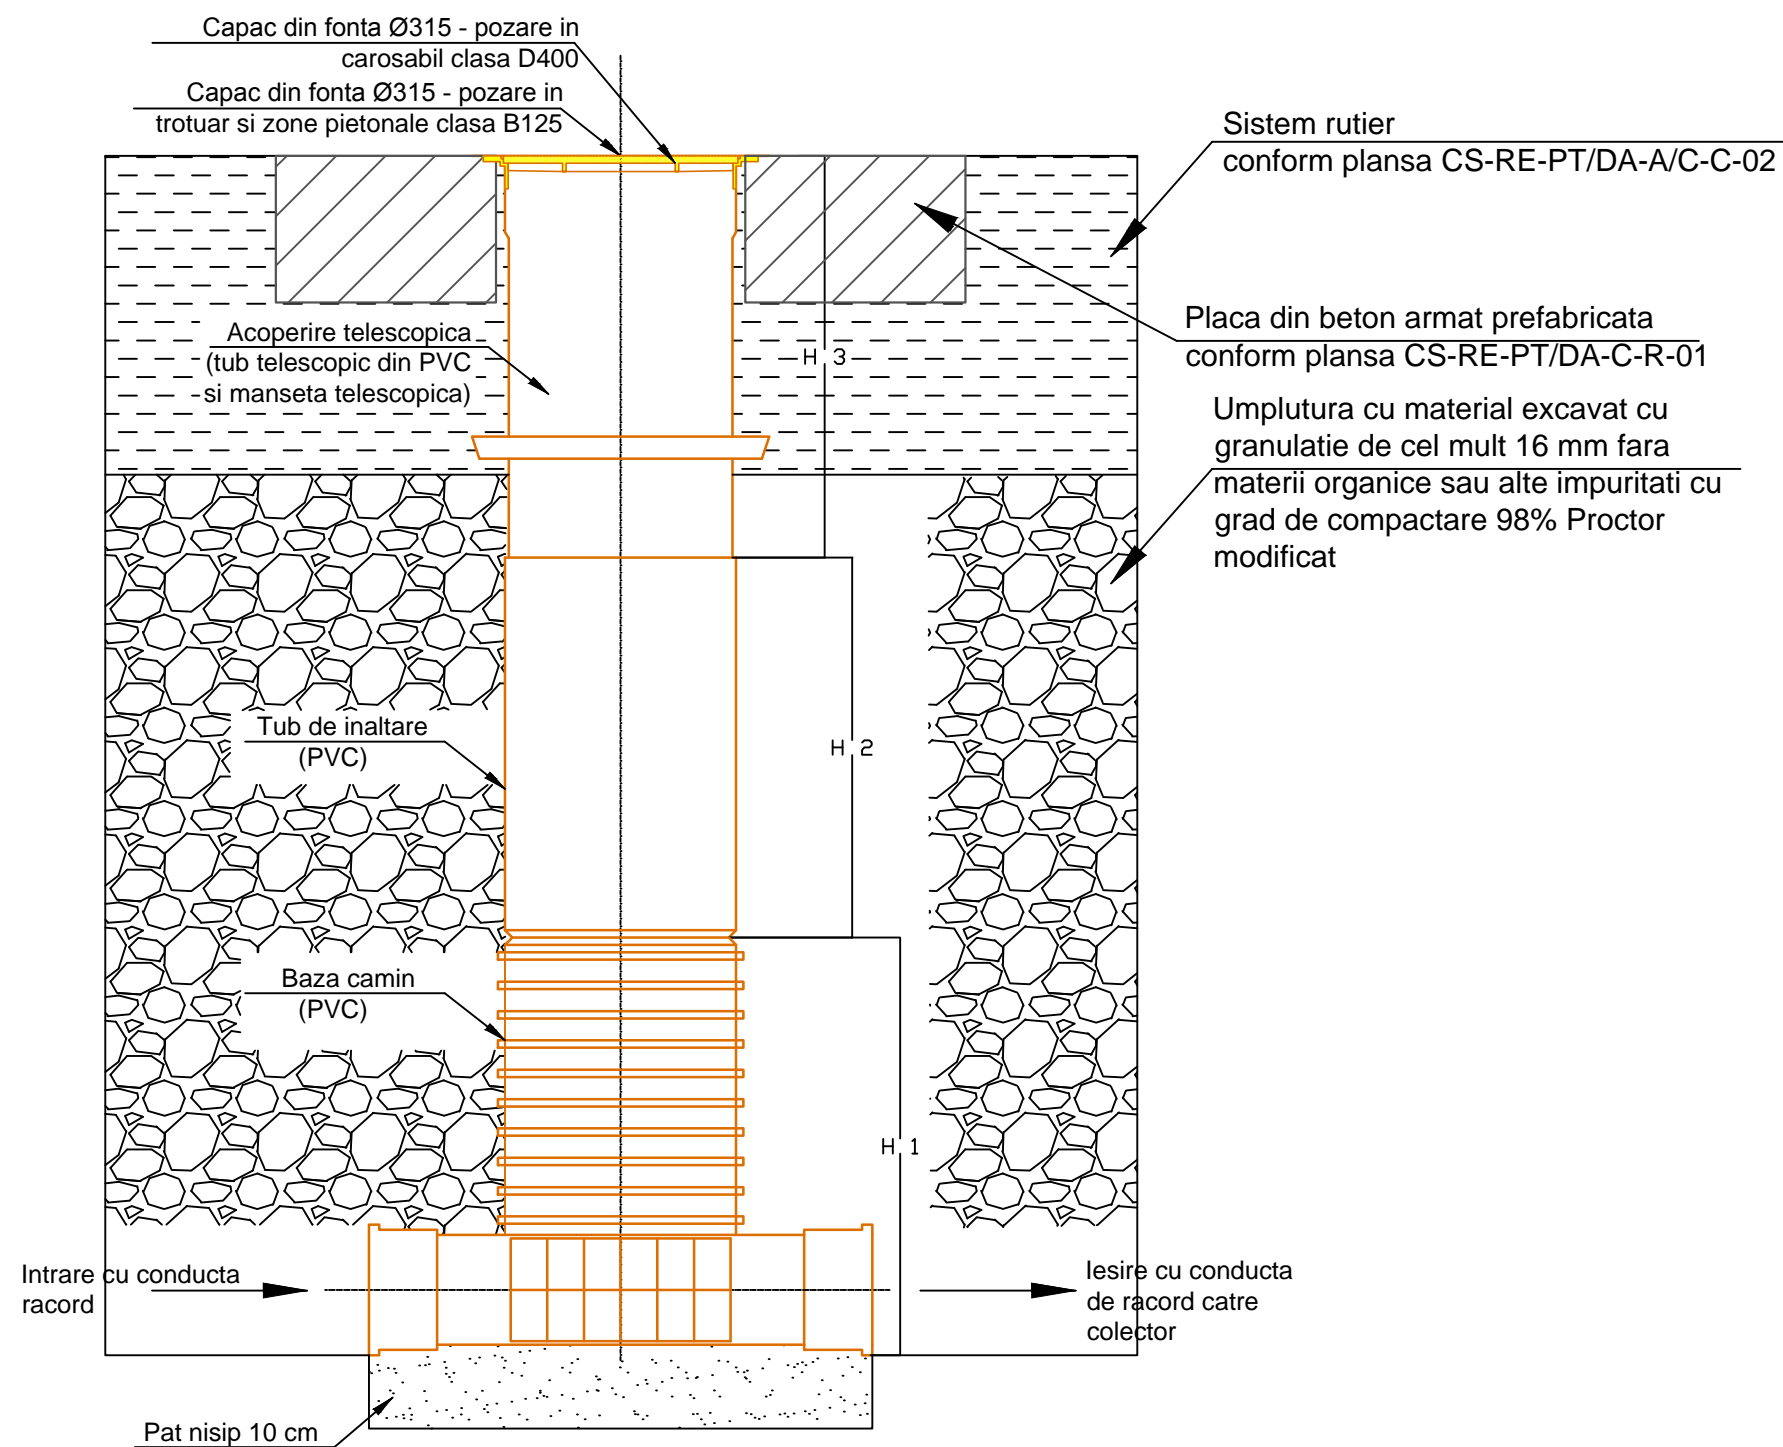

Baza camin/Diametru racord	H1	H2	H3
315/160	300÷500	lungime coloana camin, in functie de necesitati	300÷600
355/160			
400/160			
400/200			

Nota: instalarea si pozarea caminului se va face conform specificatiilor caietului de sarcini si producatorului

Rev	Nume	Ver	Aprb	Data	Descriere
-----	------	-----	------	------	-----------

Autoritatea contractanta: **S.C.AQUACARAS S.A. CARAS SEVERIN**



Adresa: P-la Republicii, nr. 7, Resita
Jud. Caras Severin
Tel.: +40 255 212 458
Fax.: +40 255 214 421
E-mail: office@aquacaras.ro




Proiectant: **Consortiu S.C Eptisa Romania S.R.L si Eptisa Servicios de Ingenieria S.L.**
Sos. Dudesti-Pantelimon nr. 42, RAMS center, et. 5, corp A, sector 3, Bucuresti
Tel: +40 21 301 14 70
Fax: +40 21 301 14 80
www.eptisa.com



Proiect: **MODERNIZAREA INFRASTRUCTURII DE APA SI APA UZATA IN JUDETUL CARAS SEVERIN - AGLOMERAREA RESITA**

Plansa:

**Detaliu tip
Camin de racord
prefabricat din PVC**

Desenat: Ing. V. Badan  Data: Aprilie 2013
Verificat: Ing. C. Stoica  Data: Aprilie 2013
Aprobat: Ing. D. Spiridon  Data: Aprilie 2013

Plansa nr. **CS-RE-PT/DA-C-C-06** Revizia **0**