
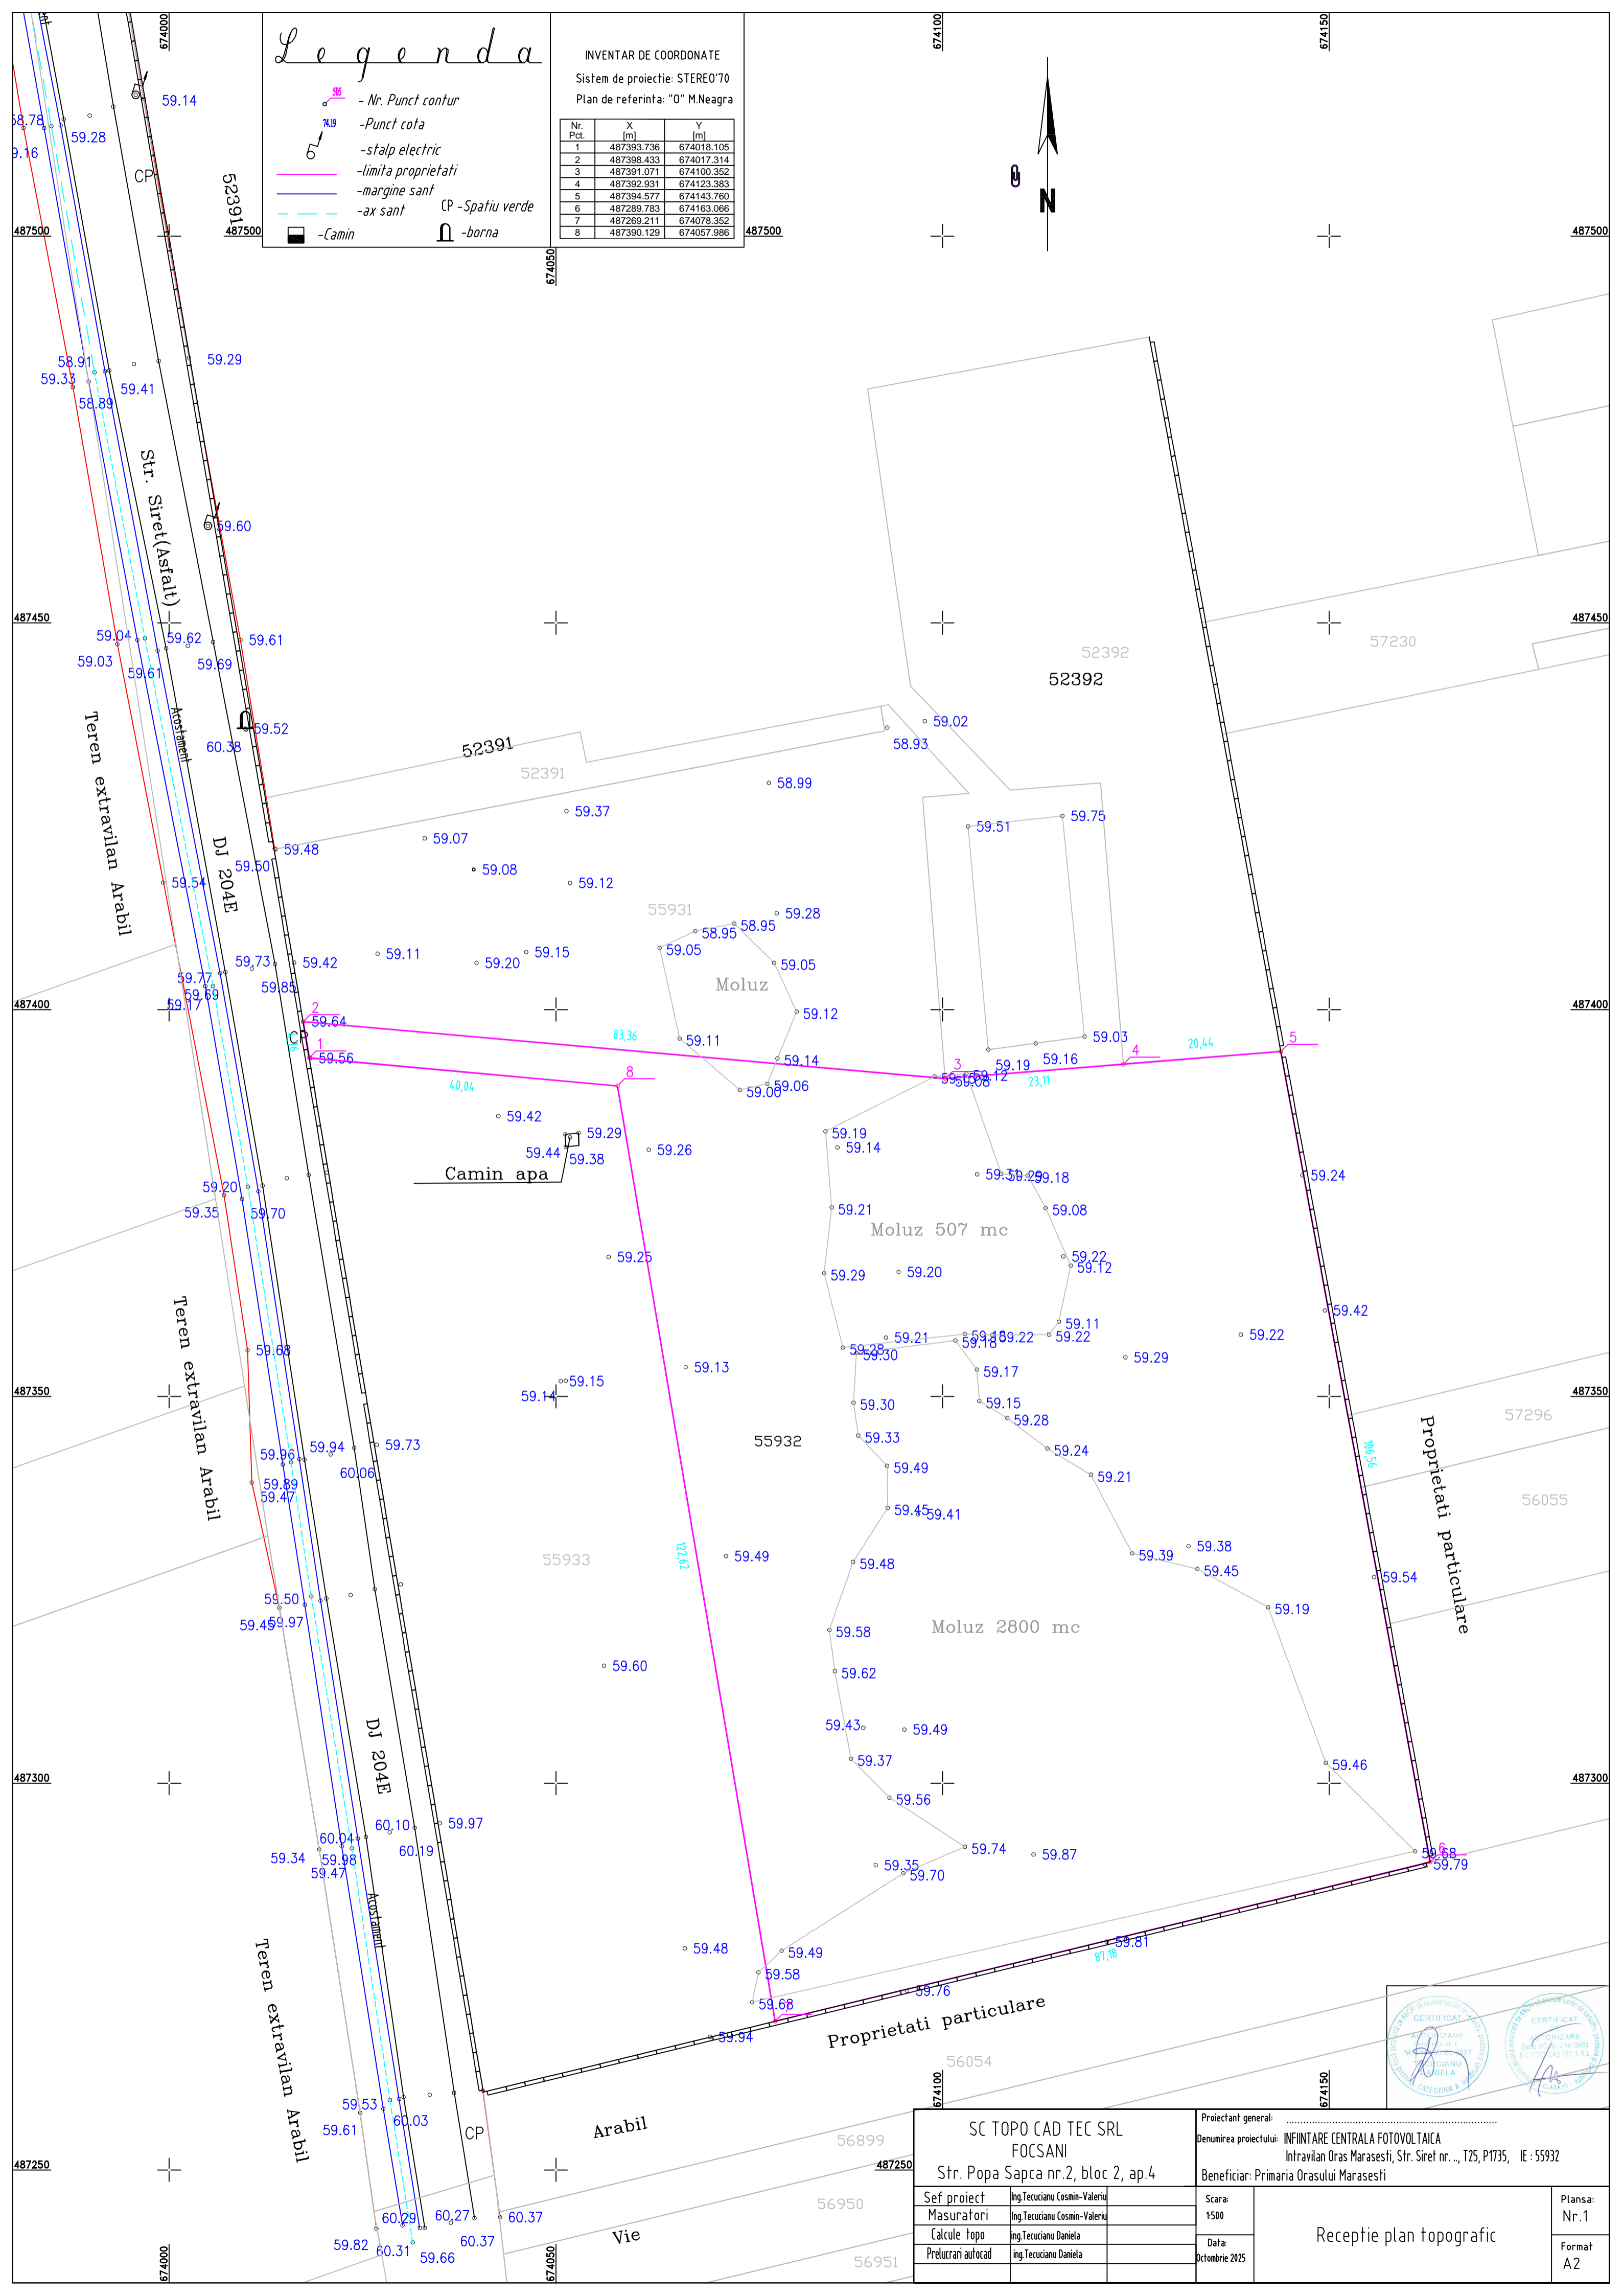


Legenda

- - Nr. Punct contur
- - Punct cota
- stalp electric
- limita proprietati
- margine sant CP - Spatiu verde
- ax sant
- Camin
- borna

INVENTAR DE COORDONATE
Sistem de proiectie: STEREO'70
Plan de referinta: "0" M.Neagra

Nr. Pct.	X [m]	Y [m]
1	487393.736	674018.105
2	487398.433	674017.314
3	487391.071	674100.352
4	487392.931	674123.383
5	487394.577	674143.760
6	487289.783	674163.066
7	487269.211	674078.352
8	487390.129	674057.986

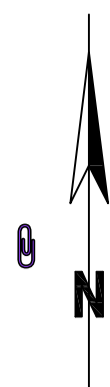

SC TOPO CAD TEC SRL FOCSANI Str. Popa Sapca nr.2, bloc 2, ap.4		Proiectant general:	
		Denumirea proiectului: INFINTARE CENTRALA FOTOVOLTAICA Intravilan Oras Marasesti, Str. Siret nr. ..., T25, P1735, IE : 55932 Beneficiar: Primaria Orasului Marasesti	
Sef proiect	Ing.Tecucianu Cosmin-Valeriu	Scara: 1:500	Planşa: Nr.1
Masuratori	Ing.Tecucianu Cosmin-Valeriu		
Calculat topo	Ing.Tecucianu Daniela	Data: Octombrie 2025	Receptie plan topografic
Prelucrari autorcad	Ing.Tecucianu Daniela		
Format A2			